


LOCATION PLAN OF THE DEVELOPMENT

發展項目的所在位置圖

9

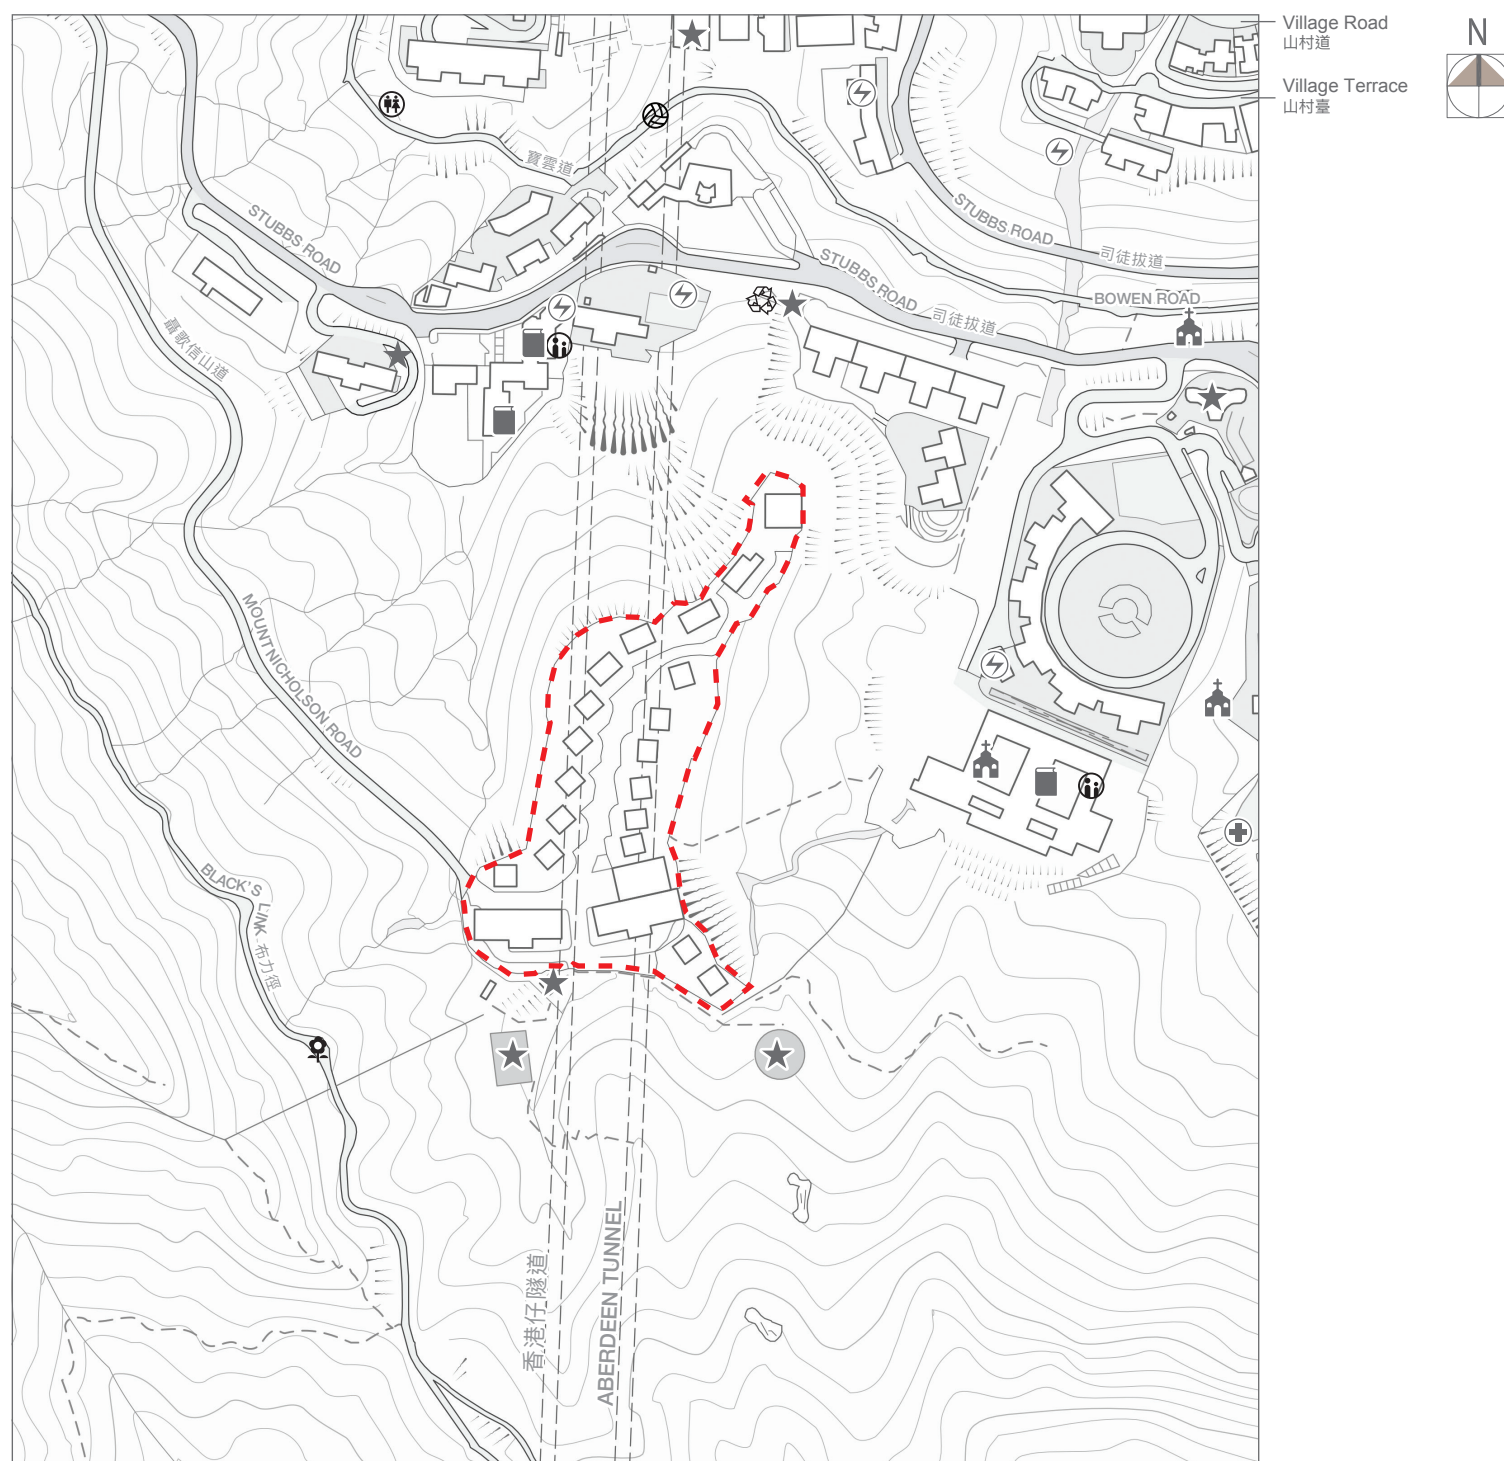

SCALE 0m/米 100m/米 300m/米 500m/米
比 例

Boundary of the Development 發展項目的界線

The Location Plan is made with reference to the survey sheet No. T11-SW-D dated 2 February 2025 from Survey and Mapping Office of the Lands Department, with adjustments where necessary.

此位置圖參考於2025年2月2日修訂之地政總署之測繪處之繪圖編號T11-SW-D編製，有需要處經修正處理。

NOTATION 圖例

⚡	Power plant (including electricity sub-stations)	發電廠(包括電力分站)
★	Public utility installation	公用事業設施裝置
⛪	Religious institution (including church, temple and Tsz Tong)	宗教場所(包括教堂、廟宇及祠堂)
🏫	School (including kindergarten)	學校(包括幼稚園)
🏥	Hospital	醫院
♿	Public convenience	公廁
👴	Social welfare facilities (including elderly centre and home for the mentally disabled)	社會福利設施(包括老人中心及弱智人士護理院)
🏊	Sports facilities (including sports ground and swimming pool)	體育設施(包括運動場及游泳池)
🌳	Public park	公園
♻️	Refuse collection point	垃圾收集站

Notes:

- The map is provided by the CSDI Portal and intellectual property rights are owned by the Government of the HKSAR.
- The vendor advises prospective purchasers to conduct an on-site visit for a better understanding of the development site, its surrounding environment and the public facilities nearby.
- Due to technical reasons (such as the shape of the Development), the Location Plan may show more than the area required under the Residential Properties (First-hand Sales) Ordinance.

備註：

- 地圖由空間數據共享平台提供，香港特別行政區政府為知識產權擁有人。
- 賣方建議準買方到該發展地盤作實地考察，以對該發展地盤、其周邊地區環境及附近的公共設施有較佳了解。
- 因技術原因(例如發展項目之形狀)，所在位置圖所顯示的範圍可能多於《一手住宅物業銷售條例》所要求。