


OUTLINE ZONING PLAN RELATING TO THE DEVELOPMENT

關乎發展項目的分區計劃大綱圖

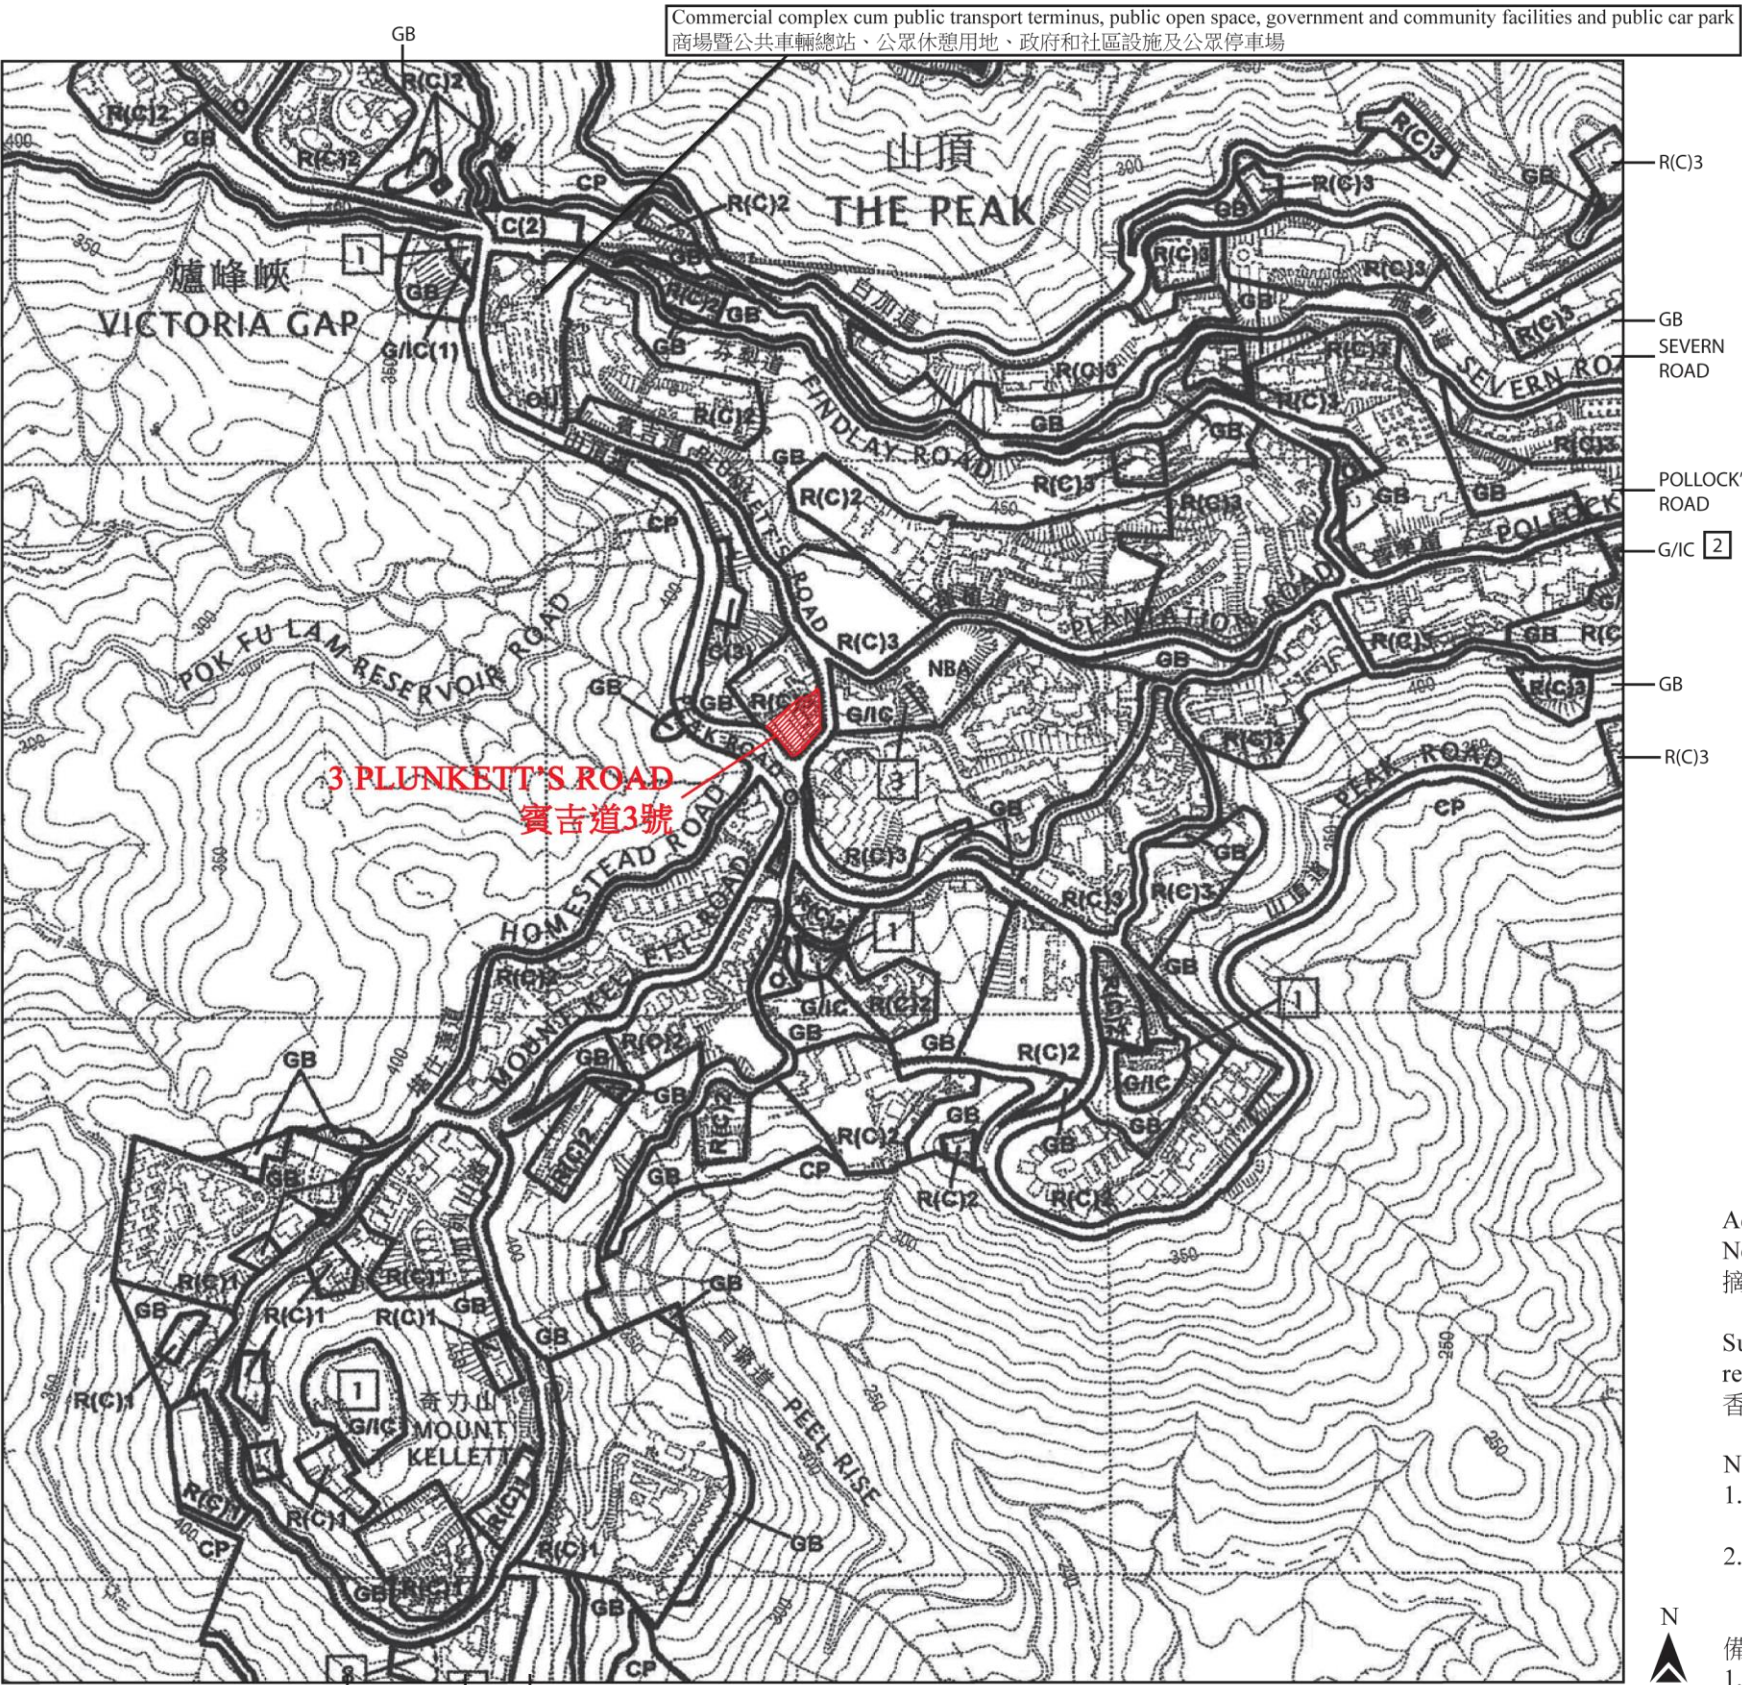

Scale/比例：0 100 200 300 400 500M/米

Location of the Development
發展項目的位置

ZONES

COMMERCIAL
RESIDENTIAL (GROUP B)
RESIDENTIAL (GROUP C)
GOVERNMENT, INSTITUTION OR COMMUNITY
OPEN SPACE
OTHER SPECIFIED USES
GREEN BELT
COUNTRY PARK

COMMUNICATIONS

MAJOR ROAD AND JUNCTION

MISCELLANEOUS

BOUNDARY OF PLANNING SCHEME
BOUNDARY OF COUNTRY PARK
BUILDING HEIGHT CONTROL ZONE BOUNDARY
MAXIMUM BUILDING HEIGHT
(IN METRES ABOVE PRINCIPAL DATUM)
MAXIMUM BUILDING HEIGHT
(IN NUMBER OF STOREYS)
PETROL FILLING STATION
NON-BUILDING AREA

NOTATION 圖例

C
R(B)
R(C)
G/I/C
O
OU
GB
CP

地帶

商業
住宅（乙類）
住宅（丙類）
政府、機構或社區
休憩用地
其它指定用途
綠化地帶
郊野公園

交通

主要道路及路口

其它

— · —
— · —
— · —
△
2
P F S
NBA

規劃範圍界線
郊野公園界線
建築物高度管制區界線
最高建築物高度
(在主水平基準上若干米)
最高建築物高度(樓層數目)
加油站
非建築用地

Adopted from part of the approved The Peak Area (Hong Kong Planning Area No.14) Outline Zoning Plan, Plan No. S/H14/13, gazetted on 6 April 2018.
摘錄自2018年4月6日刊憲之山頂區(港島規劃區第14區)分區計劃大綱核准圖，圖則編號為S/H14/13。

Survey and Mapping Office, Lands Department, The Government of the HKSAR © Copyright reserved - reproduction by permission only.
香港特別行政區政府地政總署測繪處©版權所有，未經許可，不得複製。

Notes:

1. Due to technical reasons, this Outline Zoning Plan has shown more than the area required under the Residential Properties (First-hand Sales) Ordinance.
2. The latest updated version of Outline Zoning Plan at the date of printing of the sales brochure is available for free inspection during normal office hours at the sales office.

備註：

1. 由於技術原因，此分區計劃大綱圖所顯示的範圍多於《一手住宅物業銷售條例》要求顯示的範圍。
2. 在印刷售樓說明書當日適用的最近更新版本分區計劃大綱圖可於售樓處開放時間內免費查閱。