


18 發展項目中的建築物的橫截面圖

CROSS-SECTION PLAN OF BUILDING IN THE DEVELOPMENT

橫截面圖 A-A
Section A-A

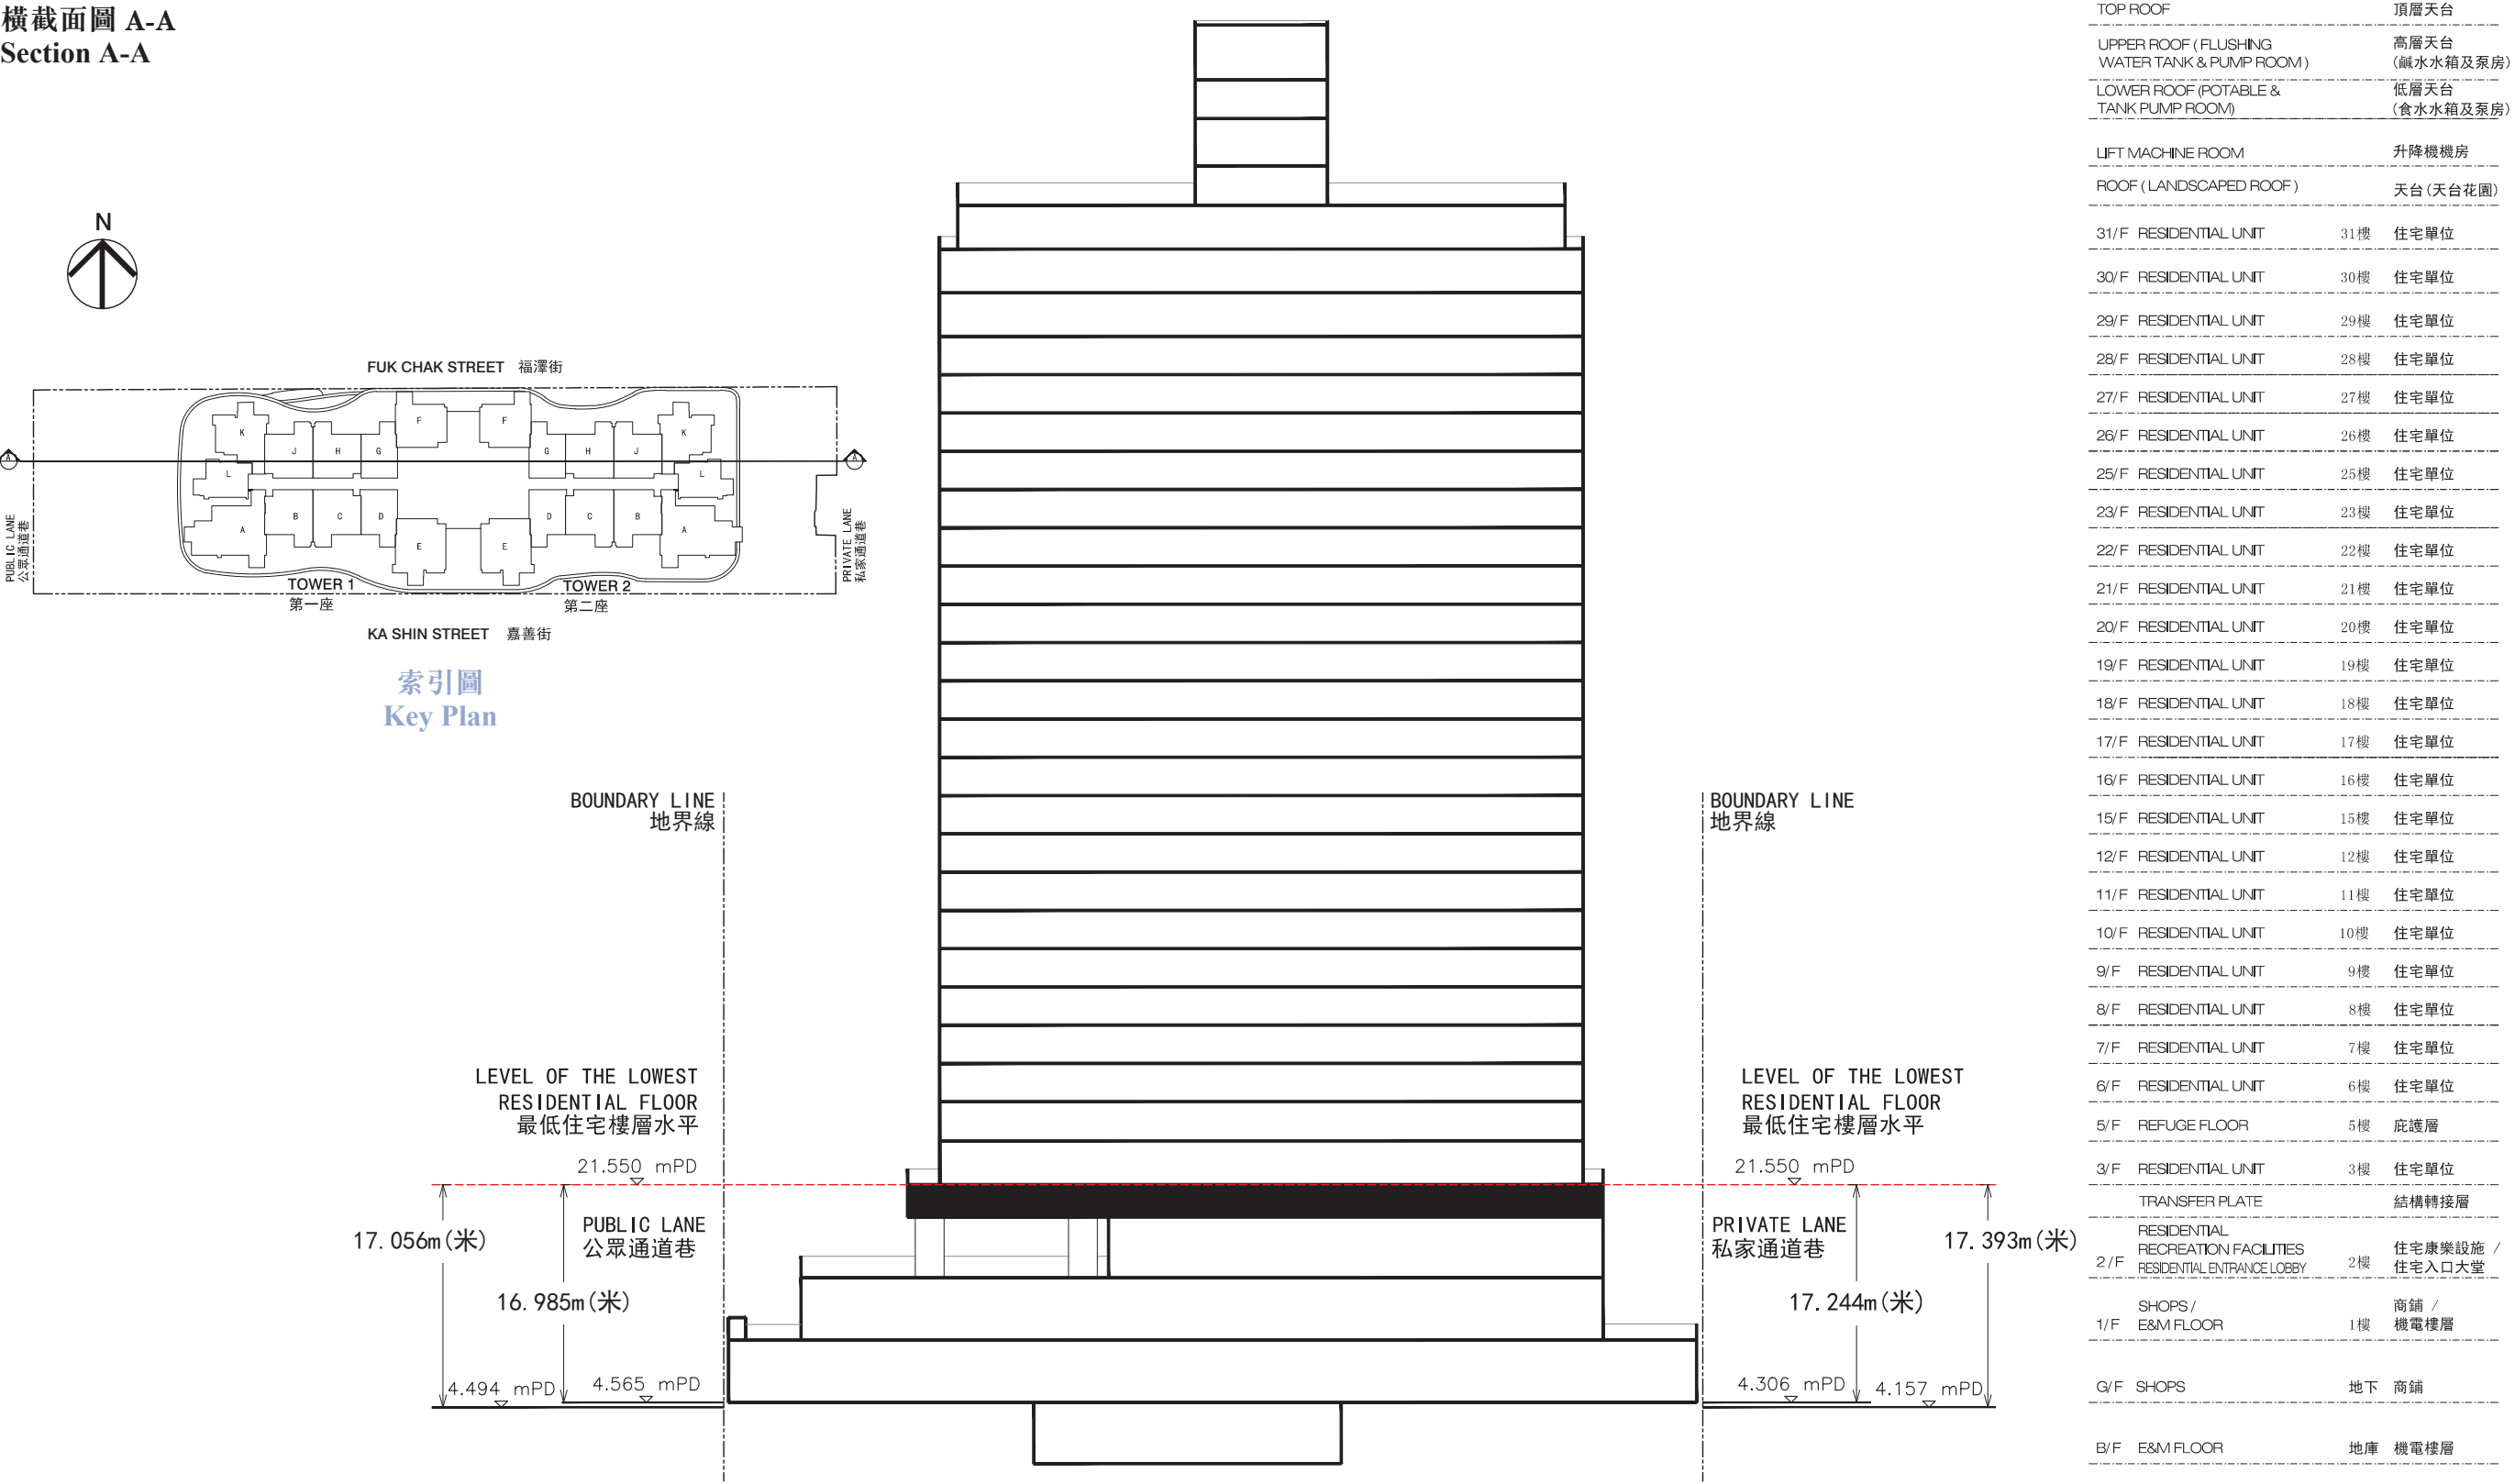


- 毗連建築物的一段公眾通道巷為香港主水平基準以上4.494米至4.565米。
- 毗連建築物的一段私家通道巷為香港主水平基準以上4.157米至4.306米。
- 紅色虛線為該建築物最低住宅樓層水平。

- The part of Public Lane adjacent to the building is 4.494 to 4.565m metres above the Hong Kong Principal Datum (mPD).
- The part of Private Lane adjacent to the building is 4.157 to 4.306m metres above the Hong Kong Principal Datum (mPD).
- Red dotted line denotes the lowest residential floor of the building.

18 發展項目中的建築物的橫截面圖

CROSS-SECTION PLAN OF BUILDING IN THE DEVELOPMENT

橫截面圖 B-B
Section B-B

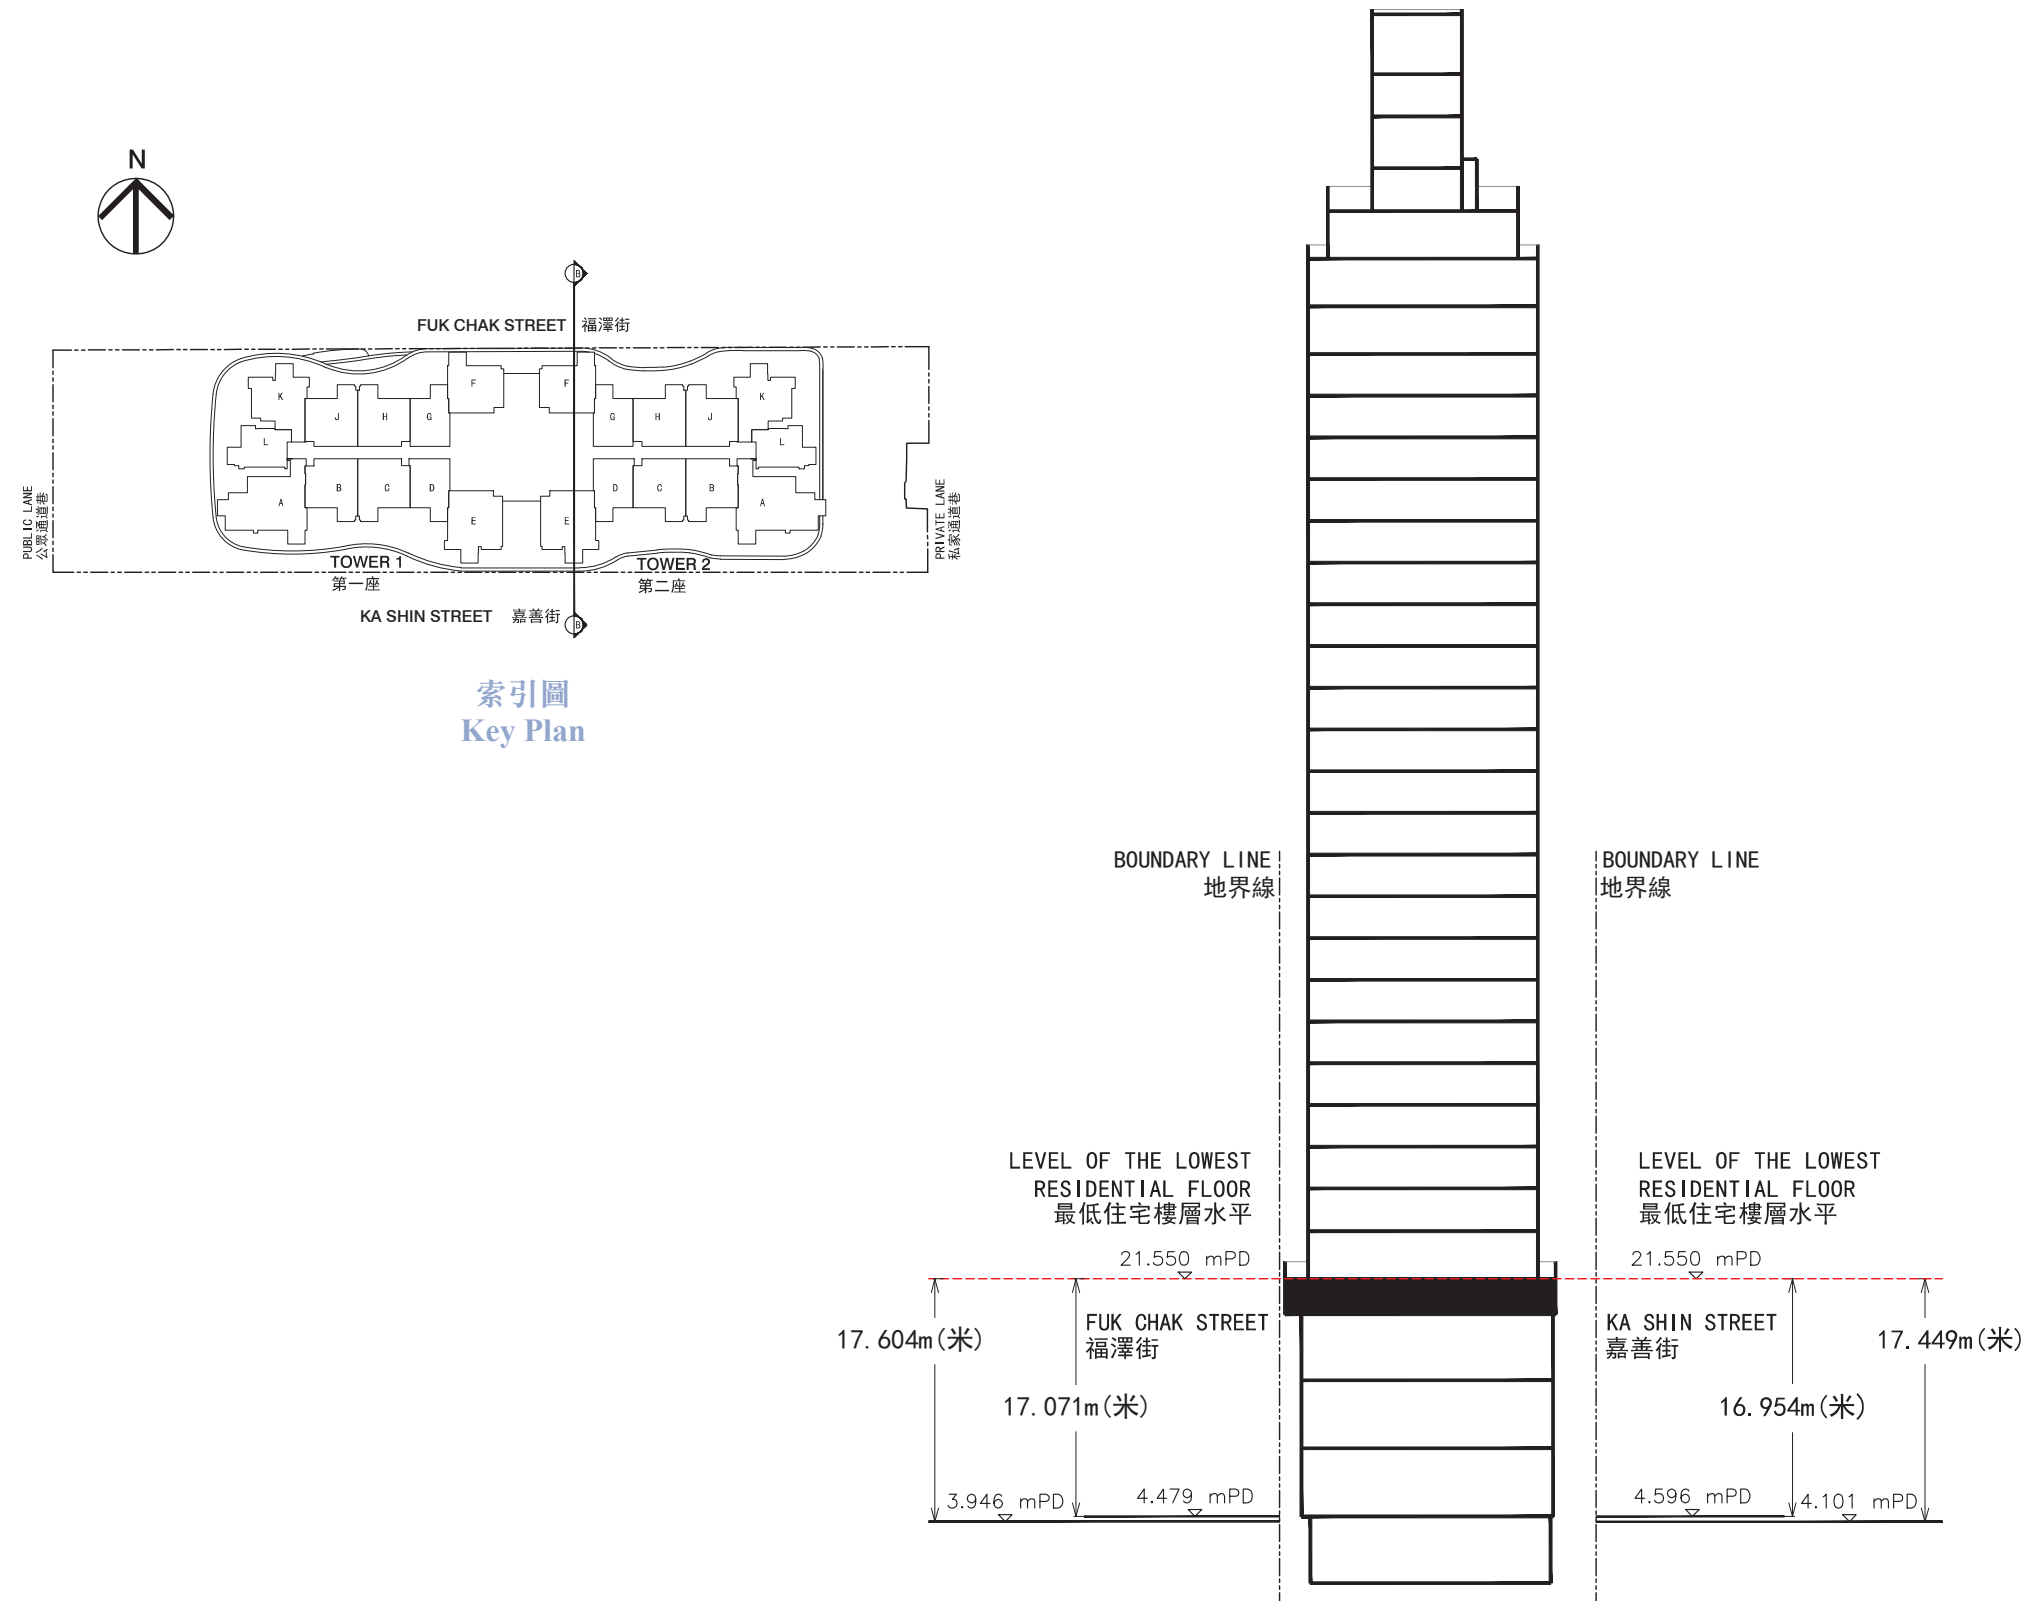

1. 毗連建築物的一段福澤街為香港主水平基準以上3.946米至4.479米。
2. 毗連建築物的一段嘉善街為香港主水平基準以上4.101米至4.596米。
3. 紅色虛線為該建築物最低住宅樓層水平。

TOP ROOF	頂層天台
UPPER ROOF (FLUSHING WATER TANK & PUMP ROOM)	高層天台 (鹹水水箱及泵房)
LOWER ROOF (POTABLE & TANK PUMP ROOM)	低層天台 (食水水箱及泵房)
LIFT MACHINE ROOM	升降機機房
ROOF (LANDSCAPED ROOF)	天台 (天台花園)
31/F RESIDENTIAL UNIT	31樓 住宅單位
30/F RESIDENTIAL UNIT	30樓 住宅單位
29/F RESIDENTIAL UNIT	29樓 住宅單位
28/F RESIDENTIAL UNIT	28樓 住宅單位
27/F RESIDENTIAL UNIT	27樓 住宅單位
26/F RESIDENTIAL UNIT	26樓 住宅單位
25/F RESIDENTIAL UNIT	25樓 住宅單位
23/F RESIDENTIAL UNIT	23樓 住宅單位
22/F RESIDENTIAL UNIT	22樓 住宅單位
21/F RESIDENTIAL UNIT	21樓 住宅單位
20/F RESIDENTIAL UNIT	20樓 住宅單位
19/F RESIDENTIAL UNIT	19樓 住宅單位
18/F RESIDENTIAL UNIT	18樓 住宅單位
17/F RESIDENTIAL UNIT	17樓 住宅單位
16/F RESIDENTIAL UNIT	16樓 住宅單位
15/F RESIDENTIAL UNIT	15樓 住宅單位
12/F RESIDENTIAL UNIT	12樓 住宅單位
11/F RESIDENTIAL UNIT	11樓 住宅單位
10/F RESIDENTIAL UNIT	10樓 住宅單位
9/F RESIDENTIAL UNIT	9樓 住宅單位
8/F RESIDENTIAL UNIT	8樓 住宅單位
7/F RESIDENTIAL UNIT	7樓 住宅單位
6/F RESIDENTIAL UNIT	6樓 住宅單位
5/F REFUGE FLOOR	5樓 庇護層
3/F RESIDENTIAL UNIT	3樓 住宅單位
TRANSFER PLATE	結構轉接層
RESIDENTIAL RECREATION FACILITIES RESIDENTIAL ENTRANCE LOBBY	住宅康樂設施 / 住宅入口大堂
2/F	2樓
SHOPS / E&M FLOOR	1樓 商舖 / 機電樓層
G/F SHOPS	地下 商舖
B/F E&M FLOOR	地庫 機電樓層

1. The part of Fuk Chak Street adjacent to the building is 3.946 to 4.479 metres above the Hong Kong Principal Datum (mPD).
2. The part of Ka Shin Street adjacent to the building is 4.101 to 4.596 metres above the Hong Kong Principal Datum (mPD).
3. Red dotted line denotes the lowest residential floor of the building.