
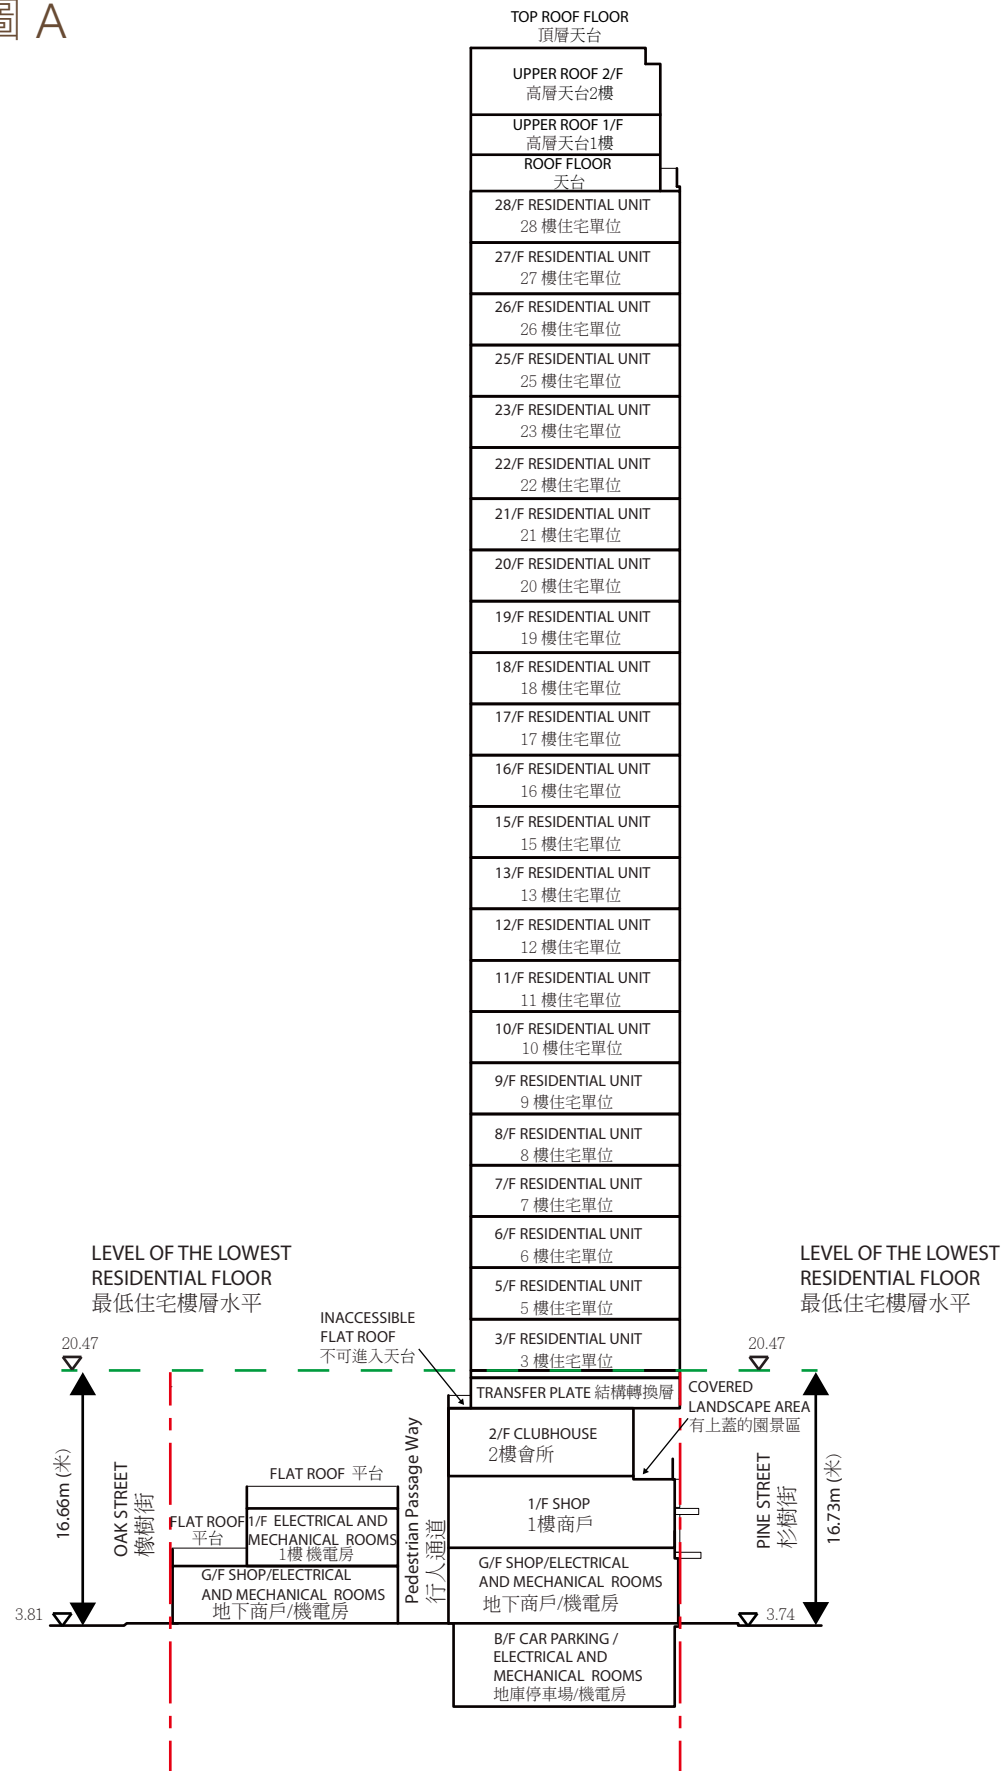


19

Cross-Section Plan A 橫截面圖 A

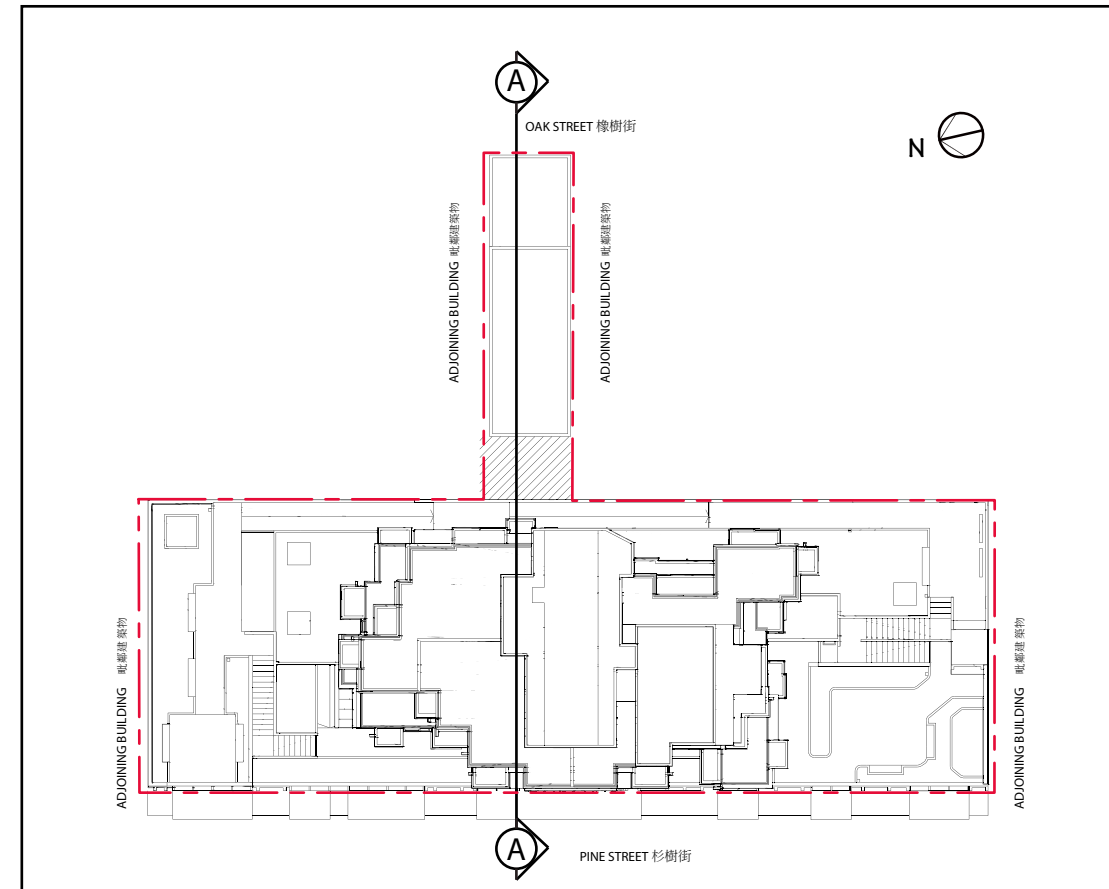

Key Plan 指示圖

Boundary of the Development
發展項目邊界線

1. This cross-section plan is not draw to scale.
 2. The part of Pine Street adjacent to the building is 3.74 metres above the Hong Kong Principal Datum.
 3. The part of Oak Street adjacent to the building is 3.81 metres above the Hong Kong Principal Datum.
 4. Green dotted line denotes the level of the lowest residential floor of the building.
 5. ▽ denotes height (in metres) above the Hong Kong Principal Datum.
-
1. 此橫截面圖並非按比例繪製。
 2. 毗鄰建築物的一段杉樹街為香港主水平基準以上 3.74 米。
 3. 毗鄰建築物的一段橡樹街為香港主水平基準以上 3.81 米。
 4. 綠色虛線代表建築物之最低住宅樓層水平。
 5. ▽ 代表香港主水平基準以上的高度 (米)。