

# 10 LAYOUT PLAN OF THE DEVELOPMENT 發展項目的布局圖

Cafeteria Old Beach



Castle Peak Road - Castle Peak Bay


## Legend 圖例

- - - - - Boundary of the Development  
發展項目的界線
- - - - - Extent of Green Area  
綠色區域
- - - - - Extent of Yellow Area  
黃色區域
- P Planter  
花槽



# 10 LAYOUT PLAN OF THE DEVELOPMENT 發展項目的布局圖

舊咖啡灣泳灘

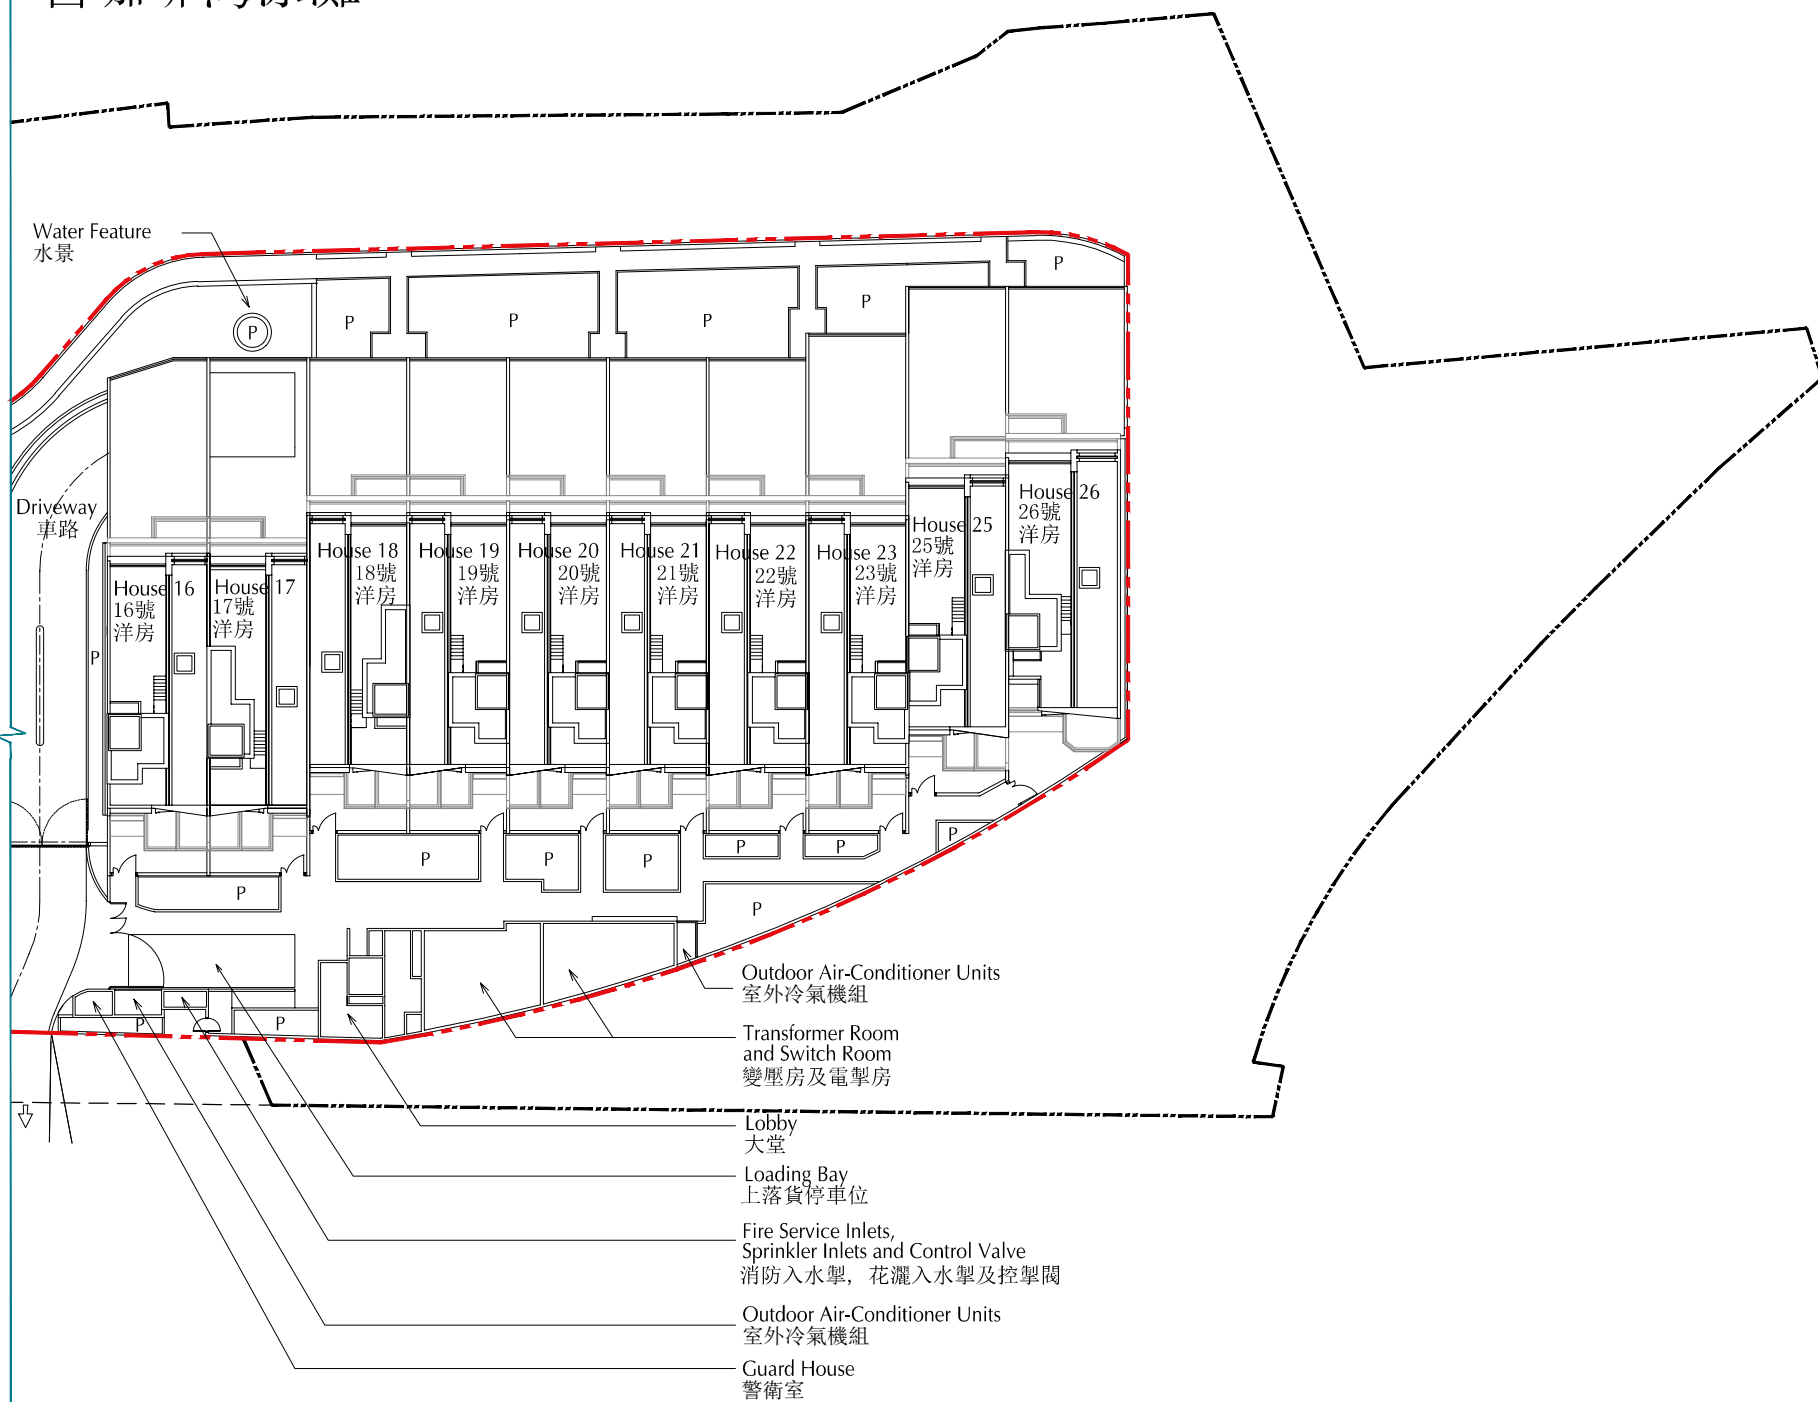

青山公路青山灣段

0 20  
Scale 比例  
metres 米

## Notes:

Room 01, 02, 03, 05, 06, 07, 08, 09, 10, 11, 12, 15, 19, 20, 21, 22, 23, 25 & 26 are located underneath Garden of House 1, 2, 3, 5, 6, 7, 8, 9, 10, 11, 12, 15, 19, 20, 21, 22, 23, 25 & 26 respectively.

## 附註：

居室01、02、03、05、06、07、08、09、10、11、12、15、19、20、21、22、23、25及26分別位於1、2、3、5、6、7、8、9、10、11、12、15、19、20、21、22、23、25及26號洋房的花園之下。