



18. CROSS-SECTION PLAN OF BUILDING IN THE DEVELOPMENT
發展項目中的建築物的橫截面圖

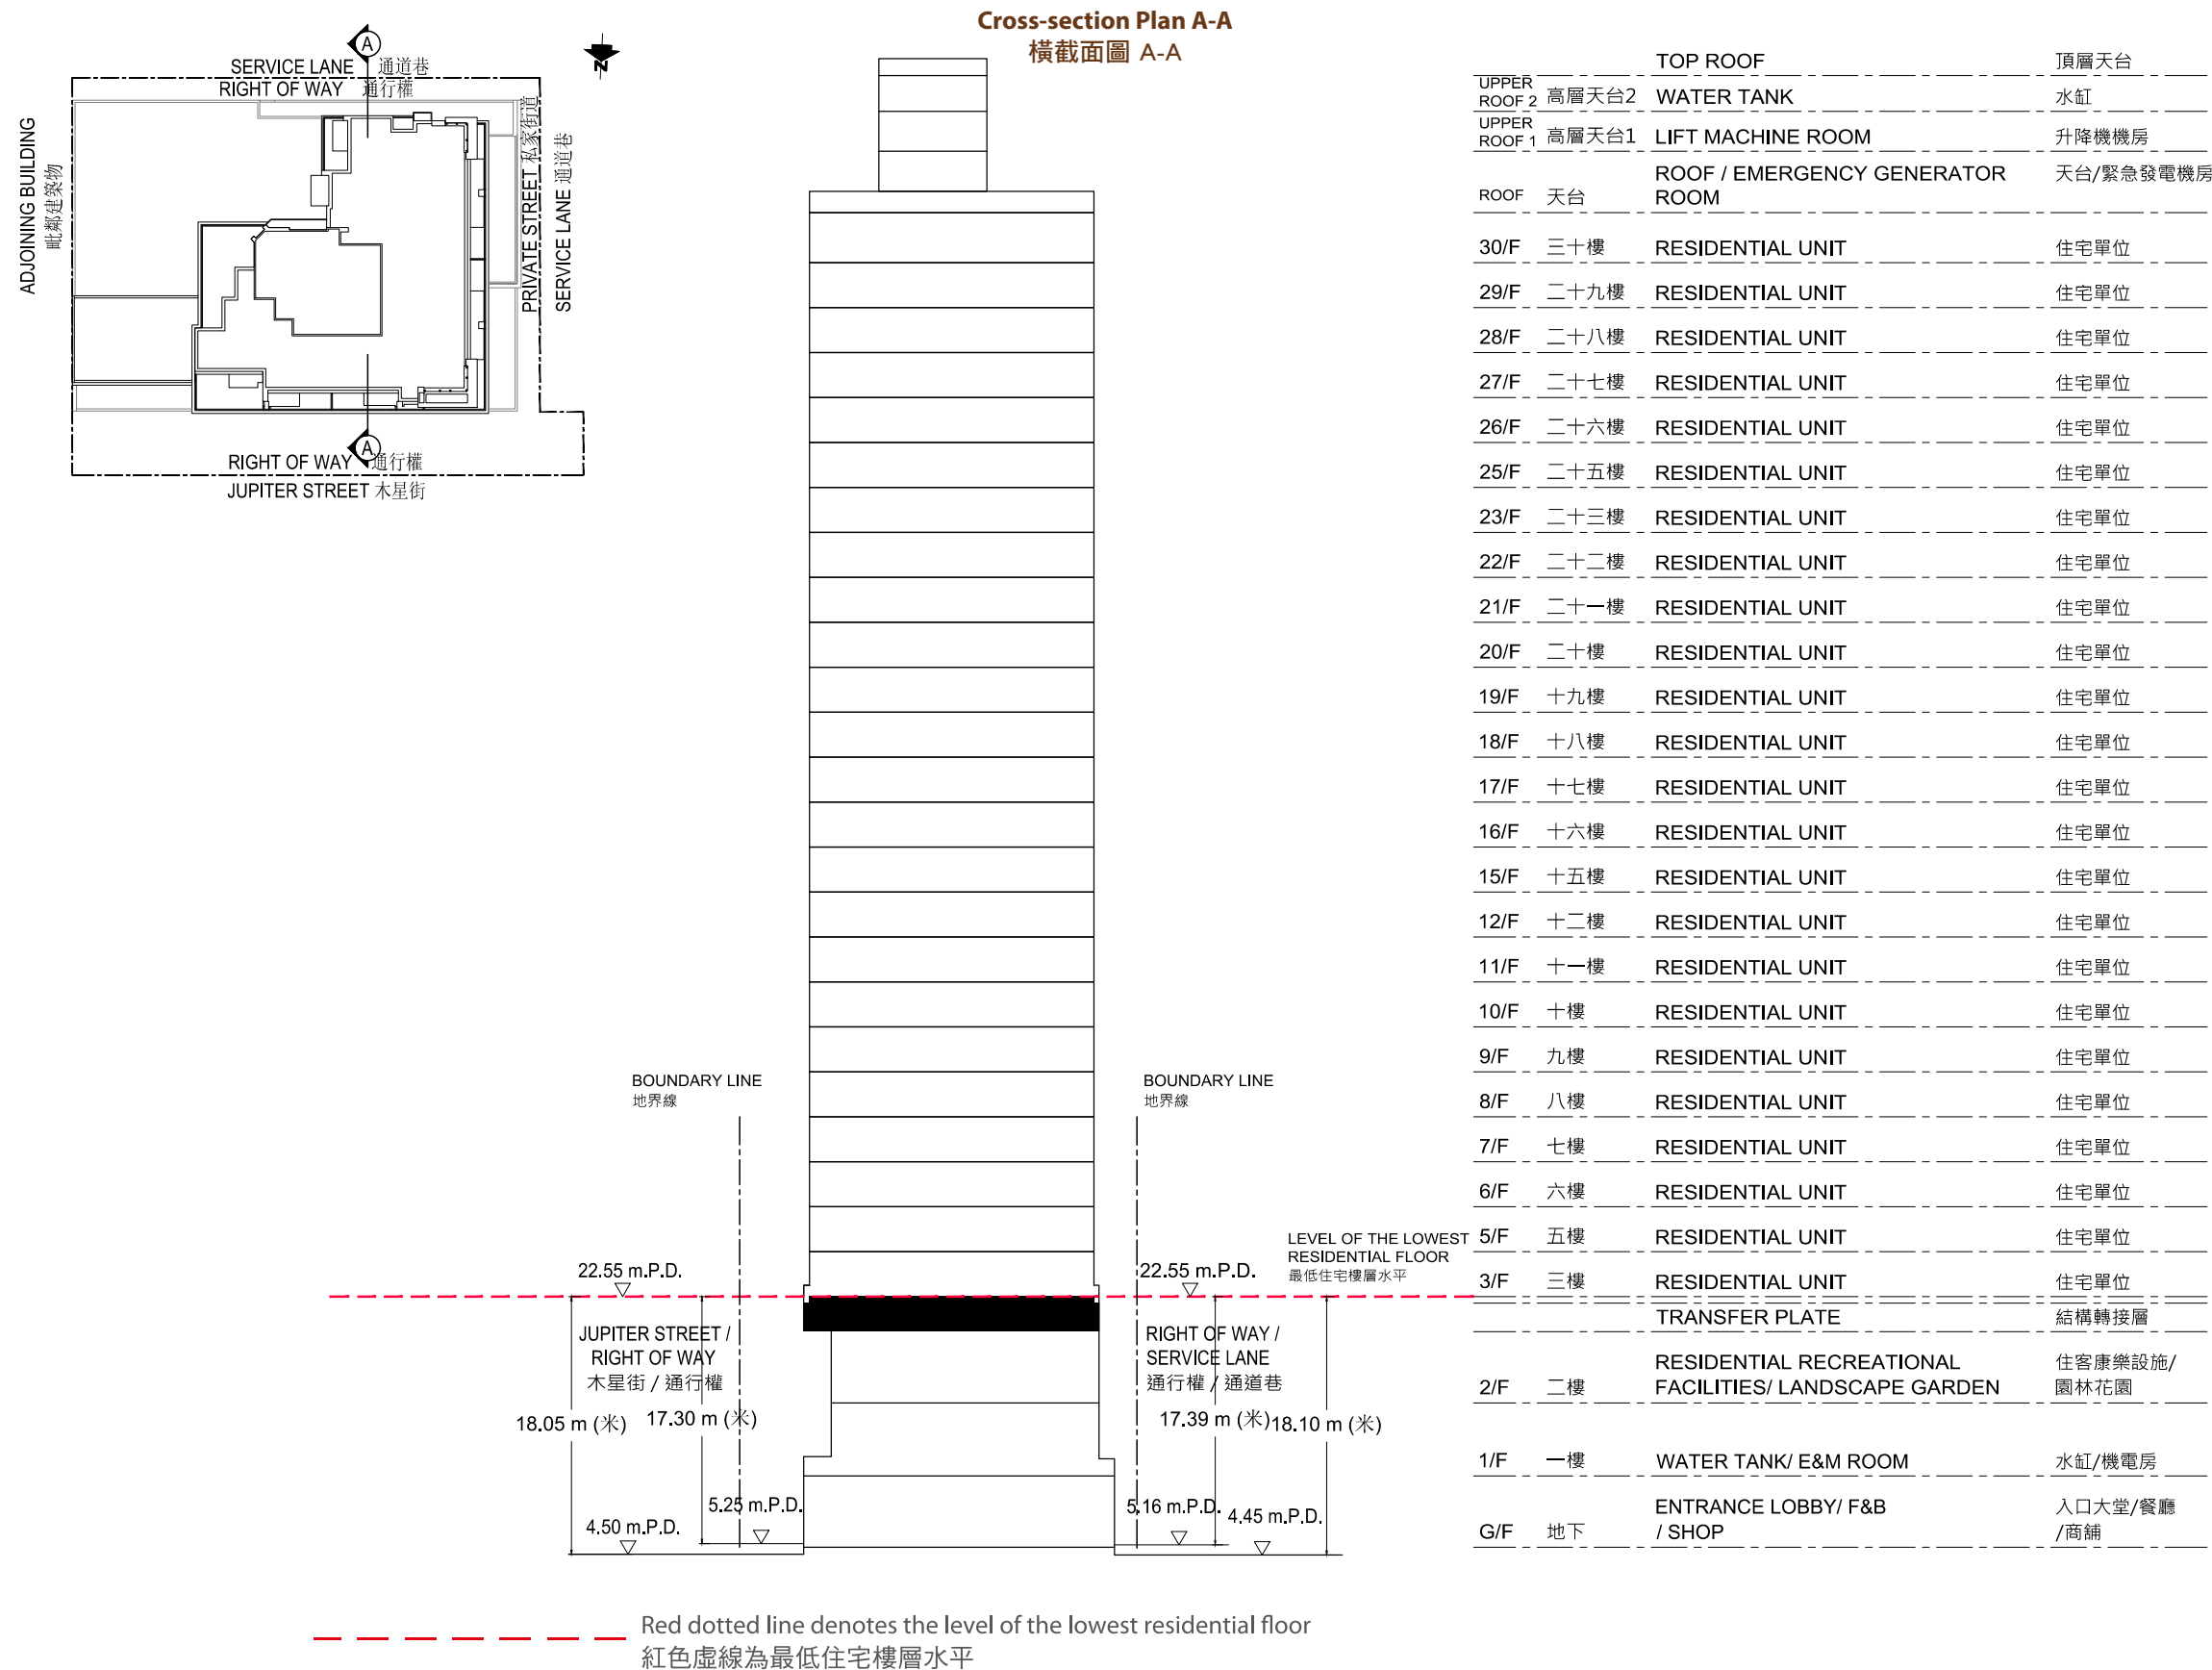

The part of Jupiter Street/right-of-way adjacent to the building is 4.50 to 5.25 metres above the Hong Kong Principal Datum (m.P.D.).
The part of right-of-way/service lane adjacent to the building is 4.45 to 5.16 metres above the Hong Kong Principal Datum (m.P.D.).

毗鄰建築物的一段木星街/通行權為香港主水平基準以上4.50至5.25米。
毗鄰建築物的一段通行權/通道巷為香港主水平基準以上4.45至5.16米。

18. CROSS-SECTION PLAN OF BUILDING IN THE DEVELOPMENT
發展項目中的建築物的橫截面圖

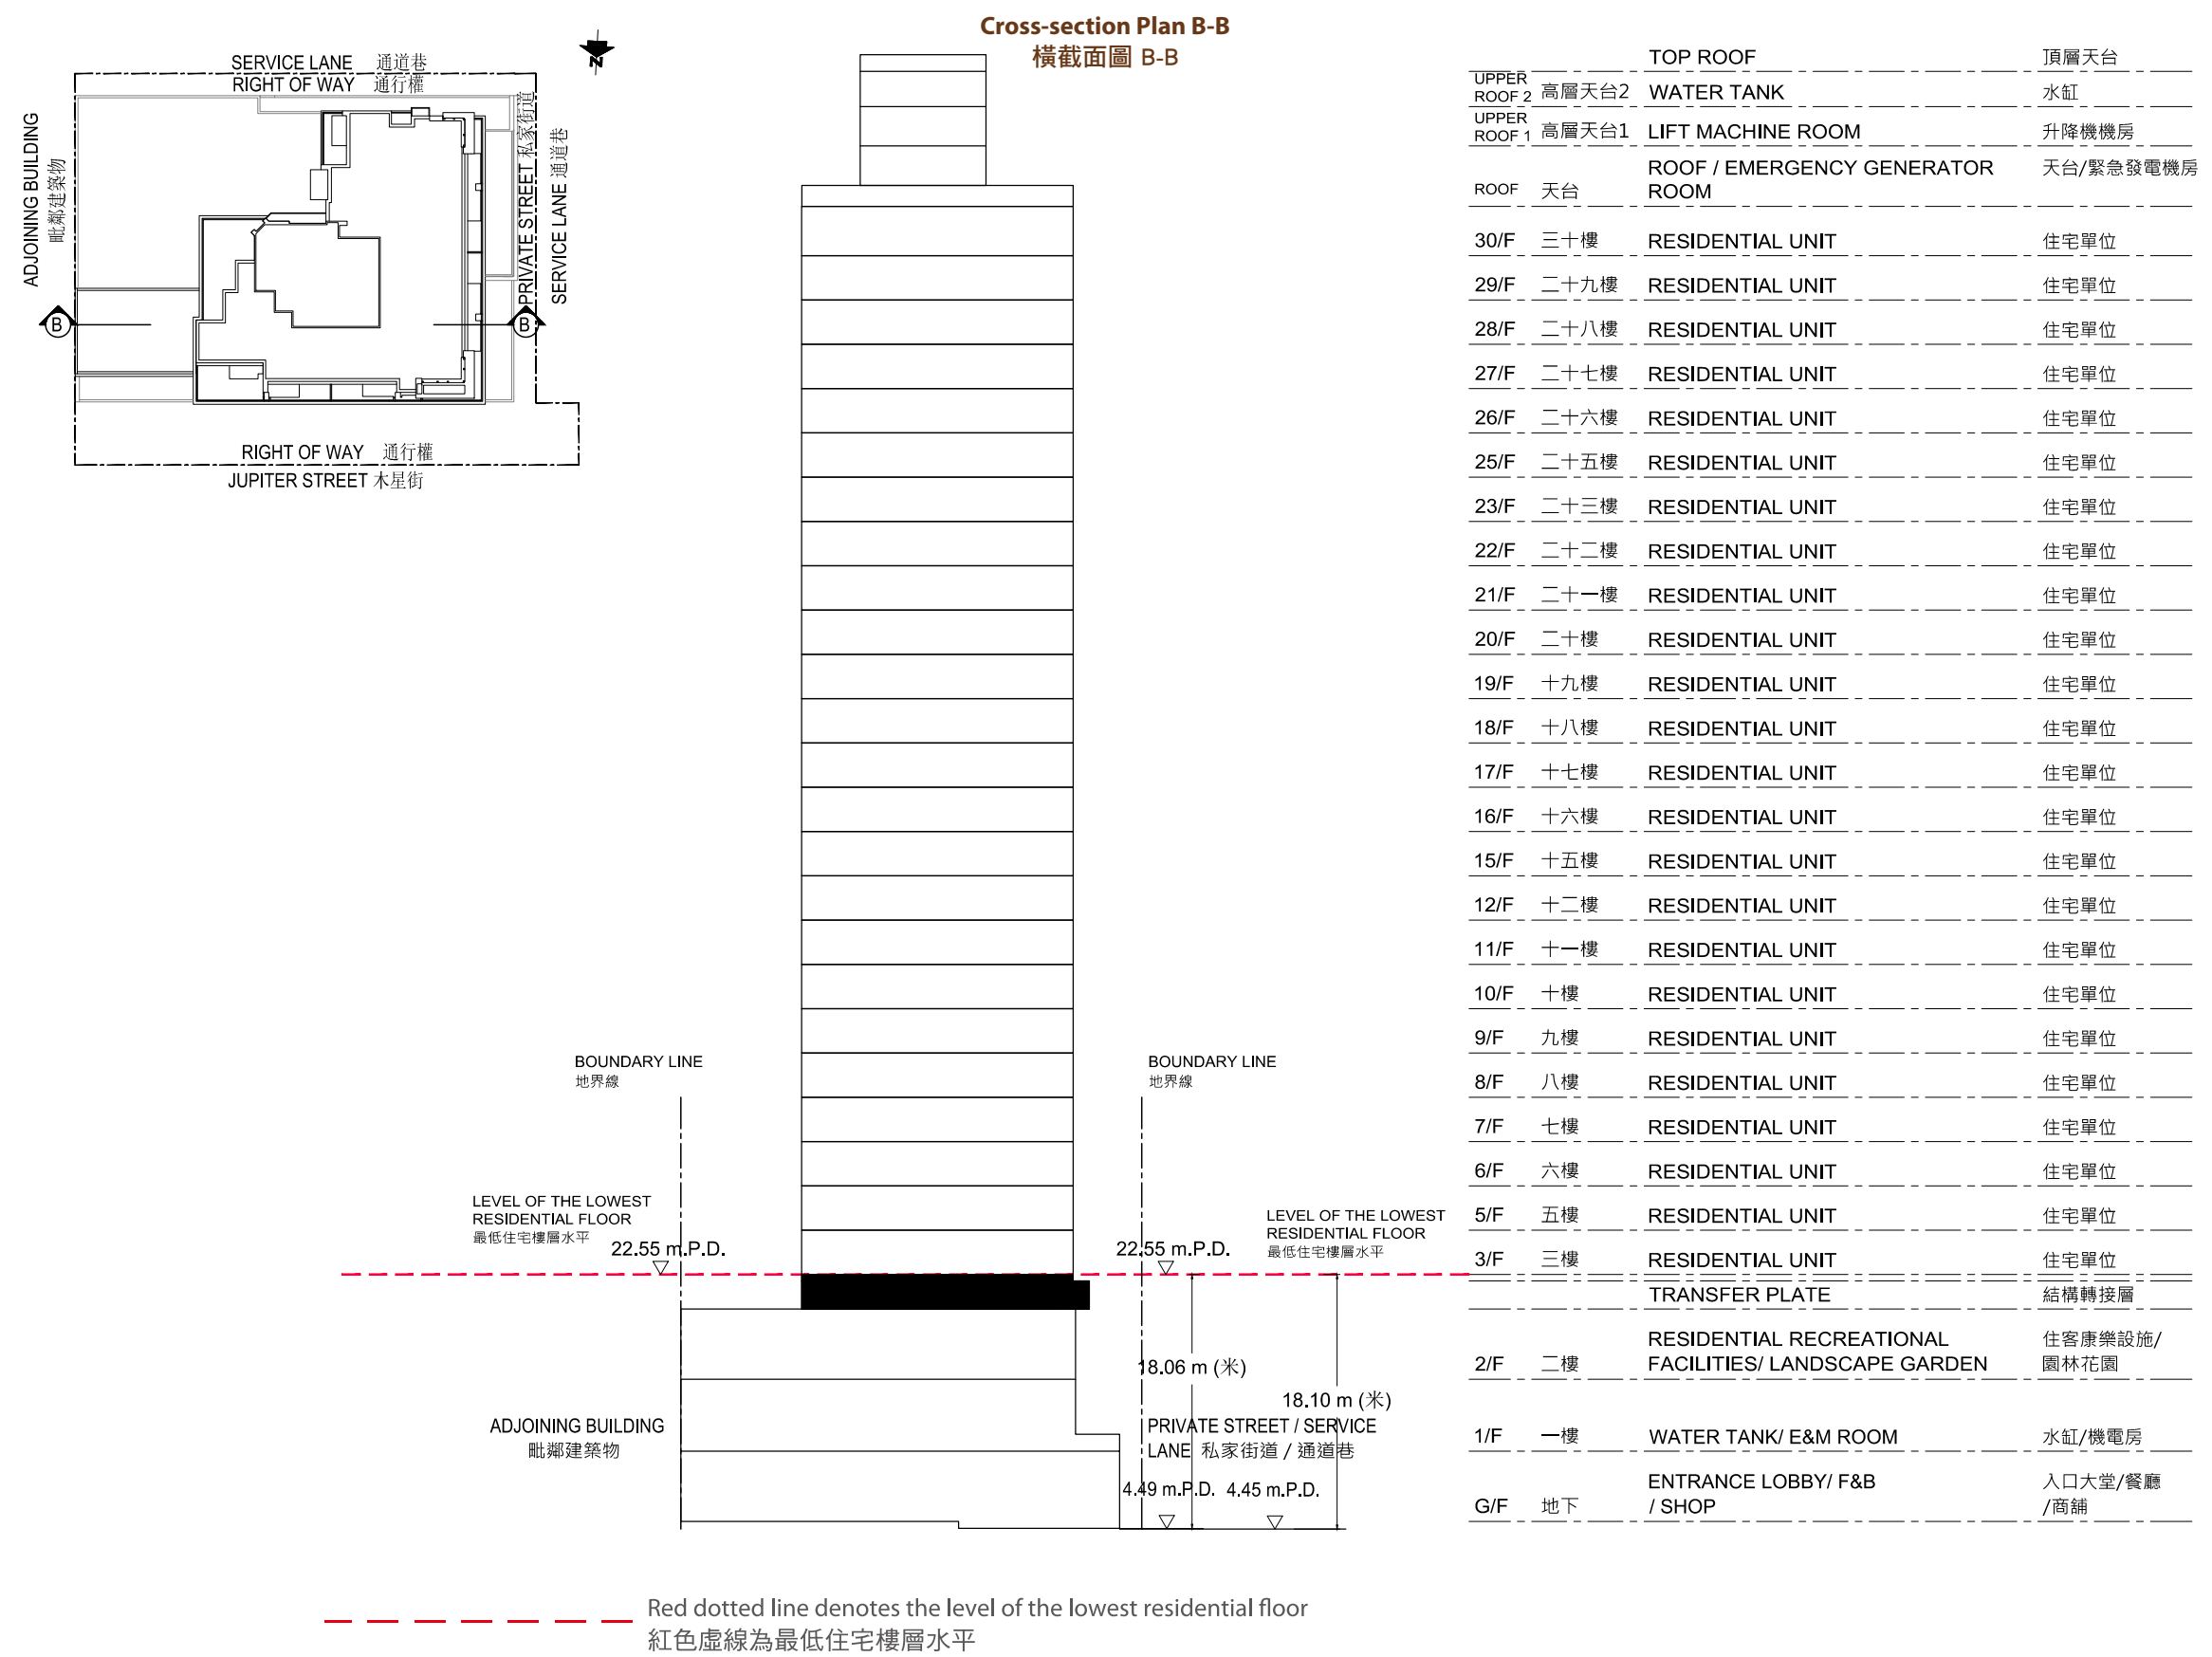

The part of private street/service lane adjacent to the building is 4.45 to 4.49 metres above the Hong Kong Principal Datum (m.P.D.).

毗鄰建築物的一段私家街道/通道巷為香港主水平基準以上4.45至4.49米。