


# LAYOUT PLAN OF THE DEVELOPMENT

## 發展項目的布局圖

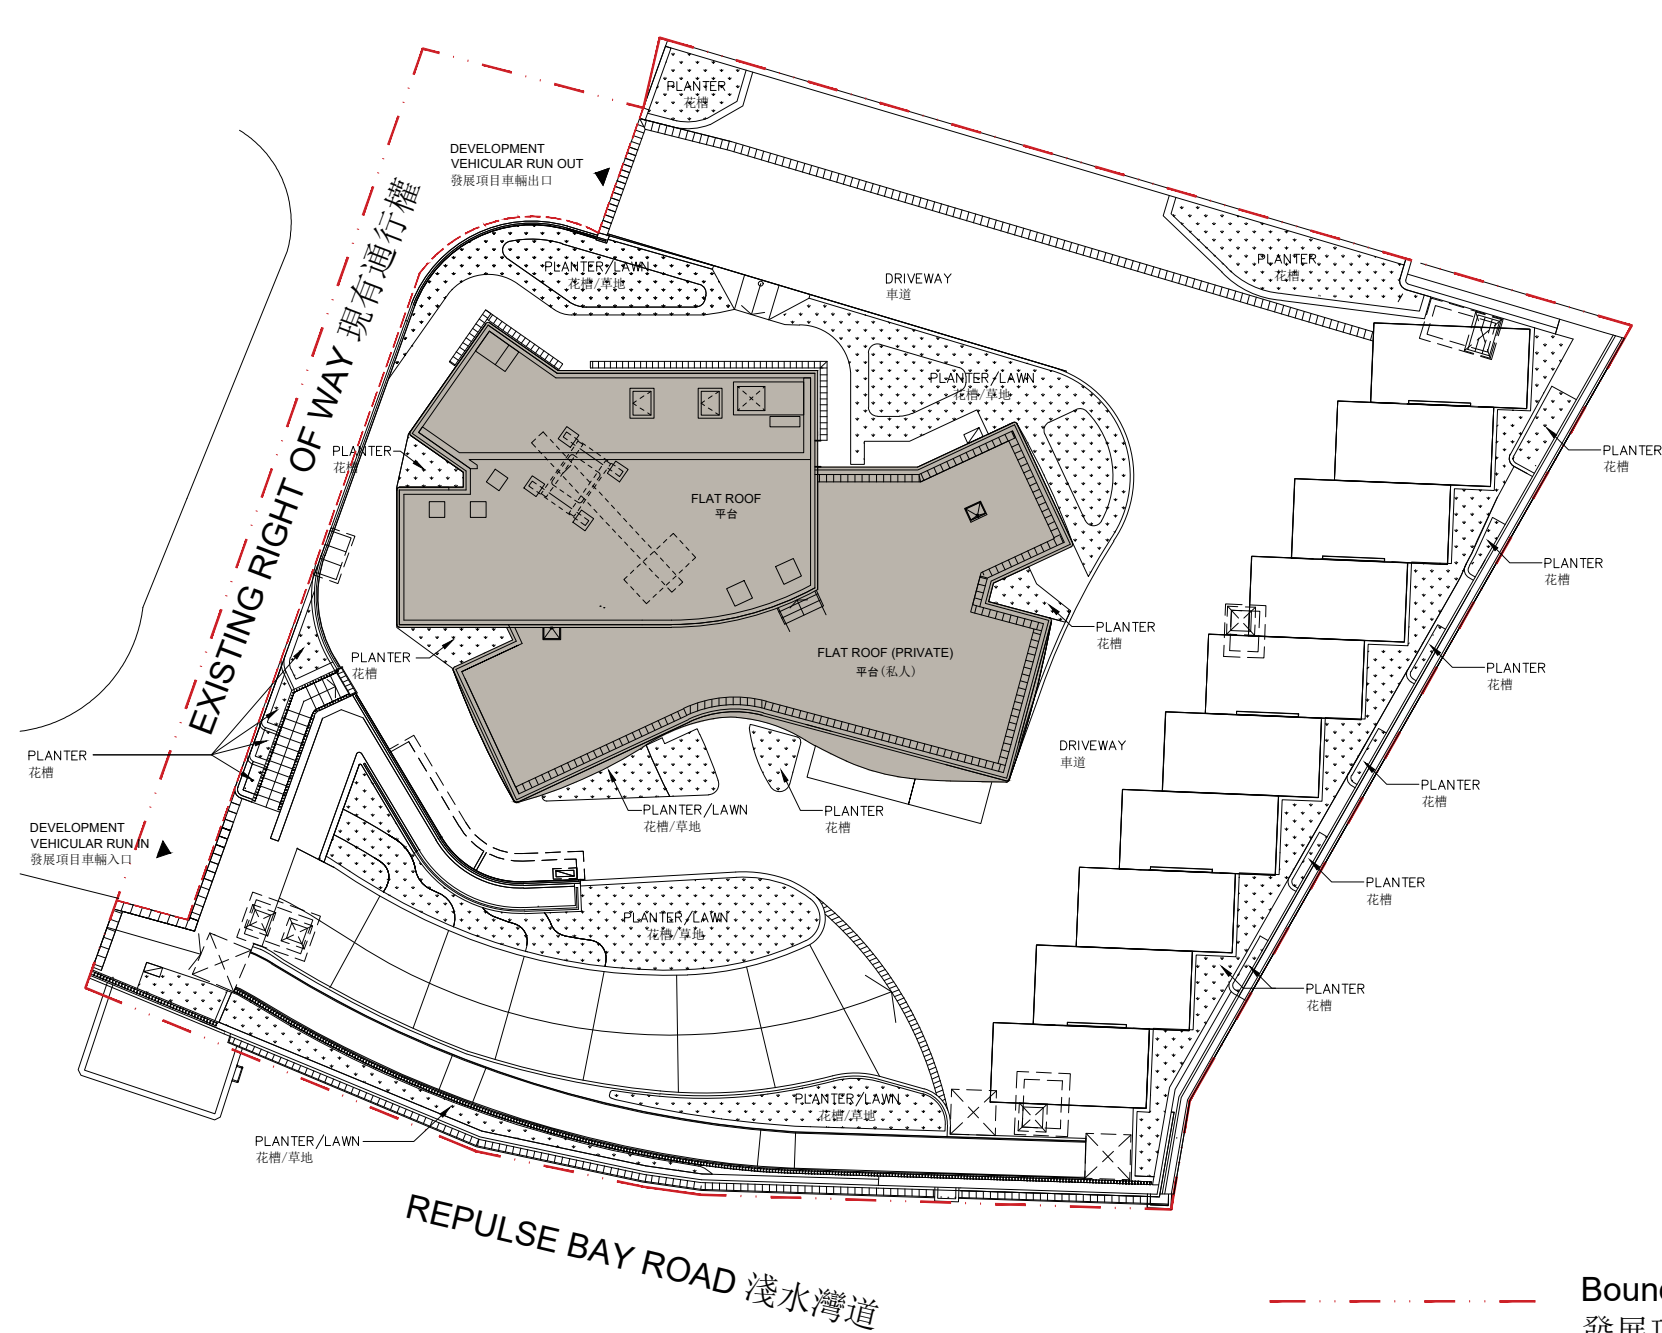

### Notes:

This layout plan is prepared based on the approved building plans for the Development as of 10 April 2025.

### 備註:

此布局圖以發展項目2025年4月10日經批准的建築圖則為基礎擬備。

SCALE 比例尺:



Boundary of the Development  
發展項目之界線


Boundary of Existing Right of Way  
現有通行權之界線

# LAYOUT PLAN OF THE DEVELOPMENT

## 發展項目的布局圖

### AS-IS LAYOUT PLAN

#### 現狀布局圖

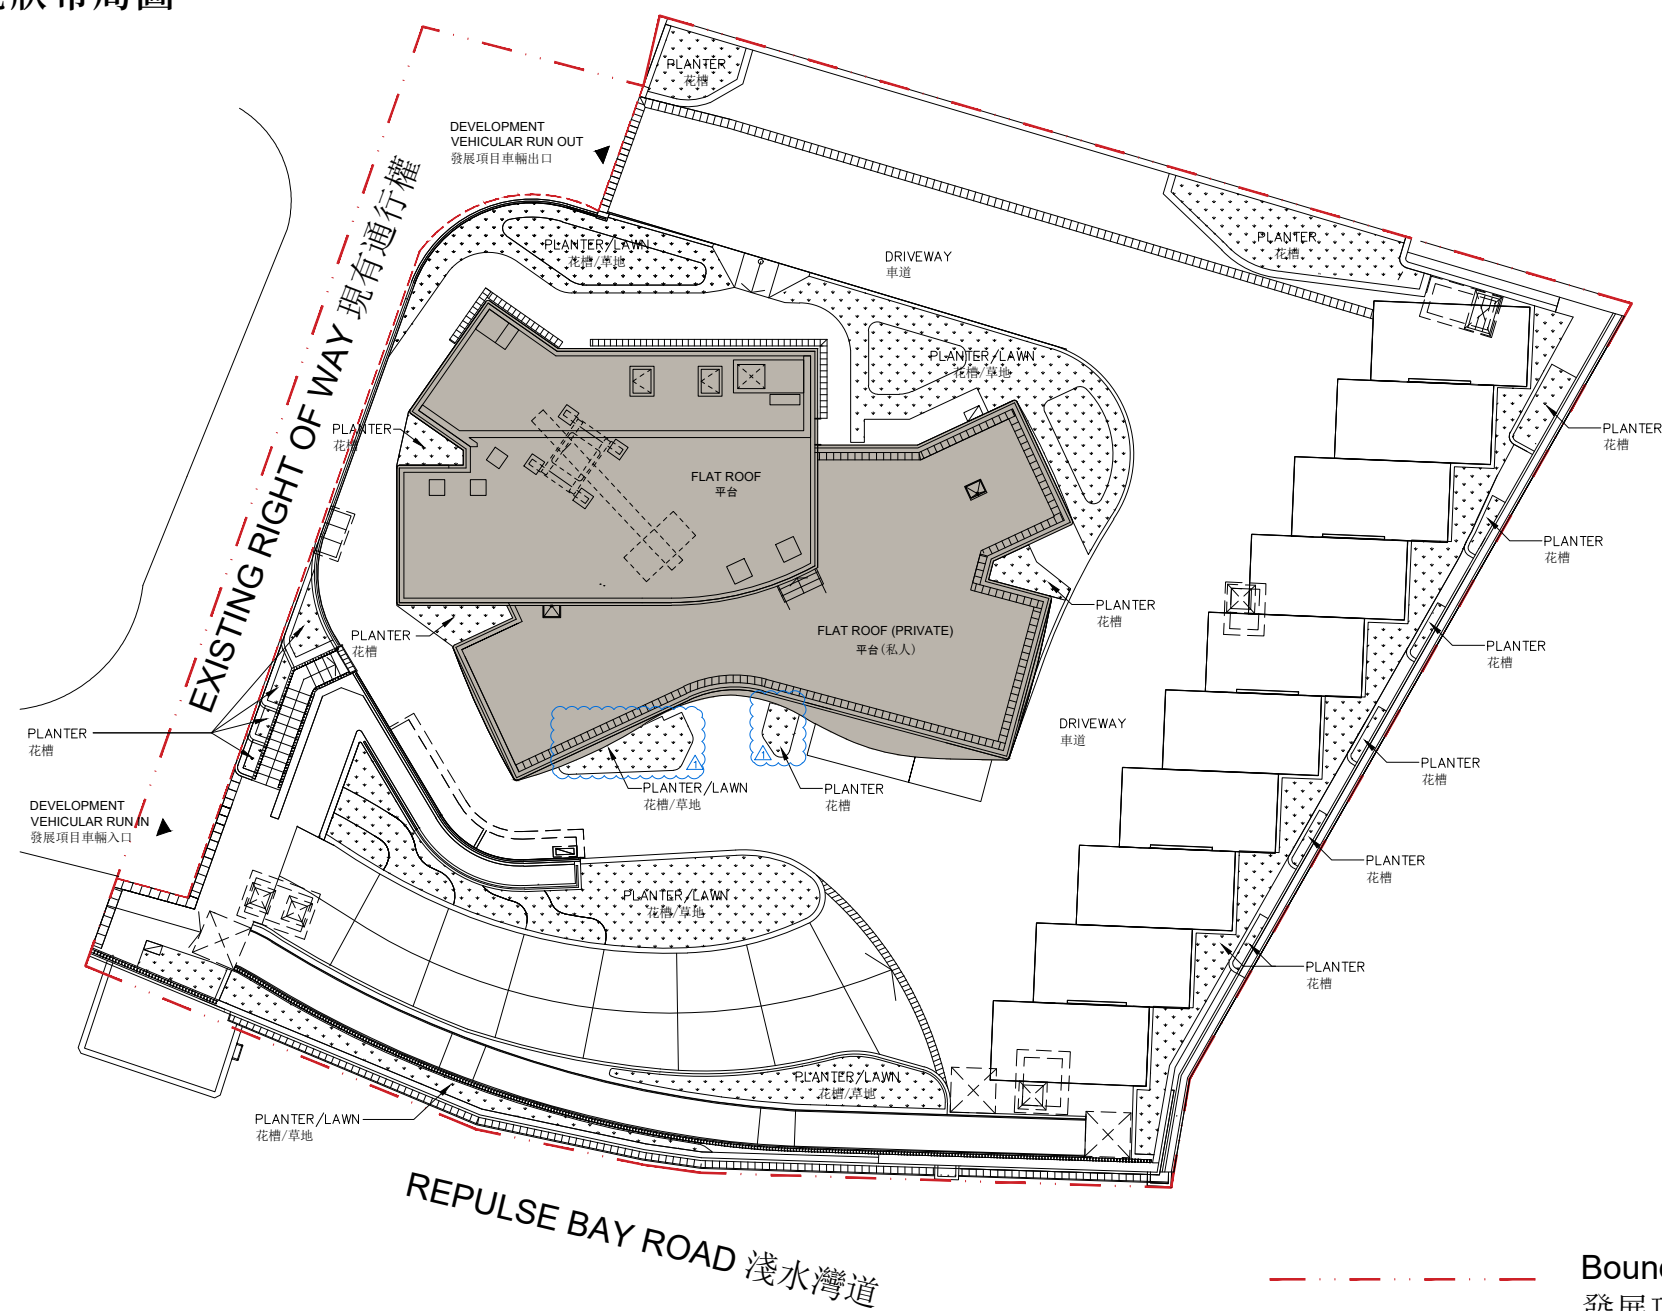

#### Notes:

1. This layout plan is prepared based on the approved building plans for the Development as of 10 April 2025.
2. This part of G/F of the Development has been altered by way of alteration and addition works, minor works, designated exempted works, or exempted works under the Buildings Ordinance after completion of the Development, the latest condition of which is shown on the above as-is layout plan. The alteration works are as follows:  
i) Profile of planters / lawn have been changed.

#### 備註:

1. 此布局圖以發展項目2025年4月10日經批准的建築圖則為基礎擬備。
2. 發展項目地下此部份因在發展項目落成後進行改動及加建工程、小型工程、指定豁免工程或獲《建築物條例》豁免的工程而有所改動，現狀請參閱以上現狀布局圖。該等改動如下：  
i) 花槽/草地邊緣修改。

Boundary of the Development  
發展項目之界線

Boundary of Existing Right of Way  
現有通行權之界線

SCALE 比例尺:

