


LAYOUT PLAN OF THE DEVELOPMENT

發展項目的布局圖

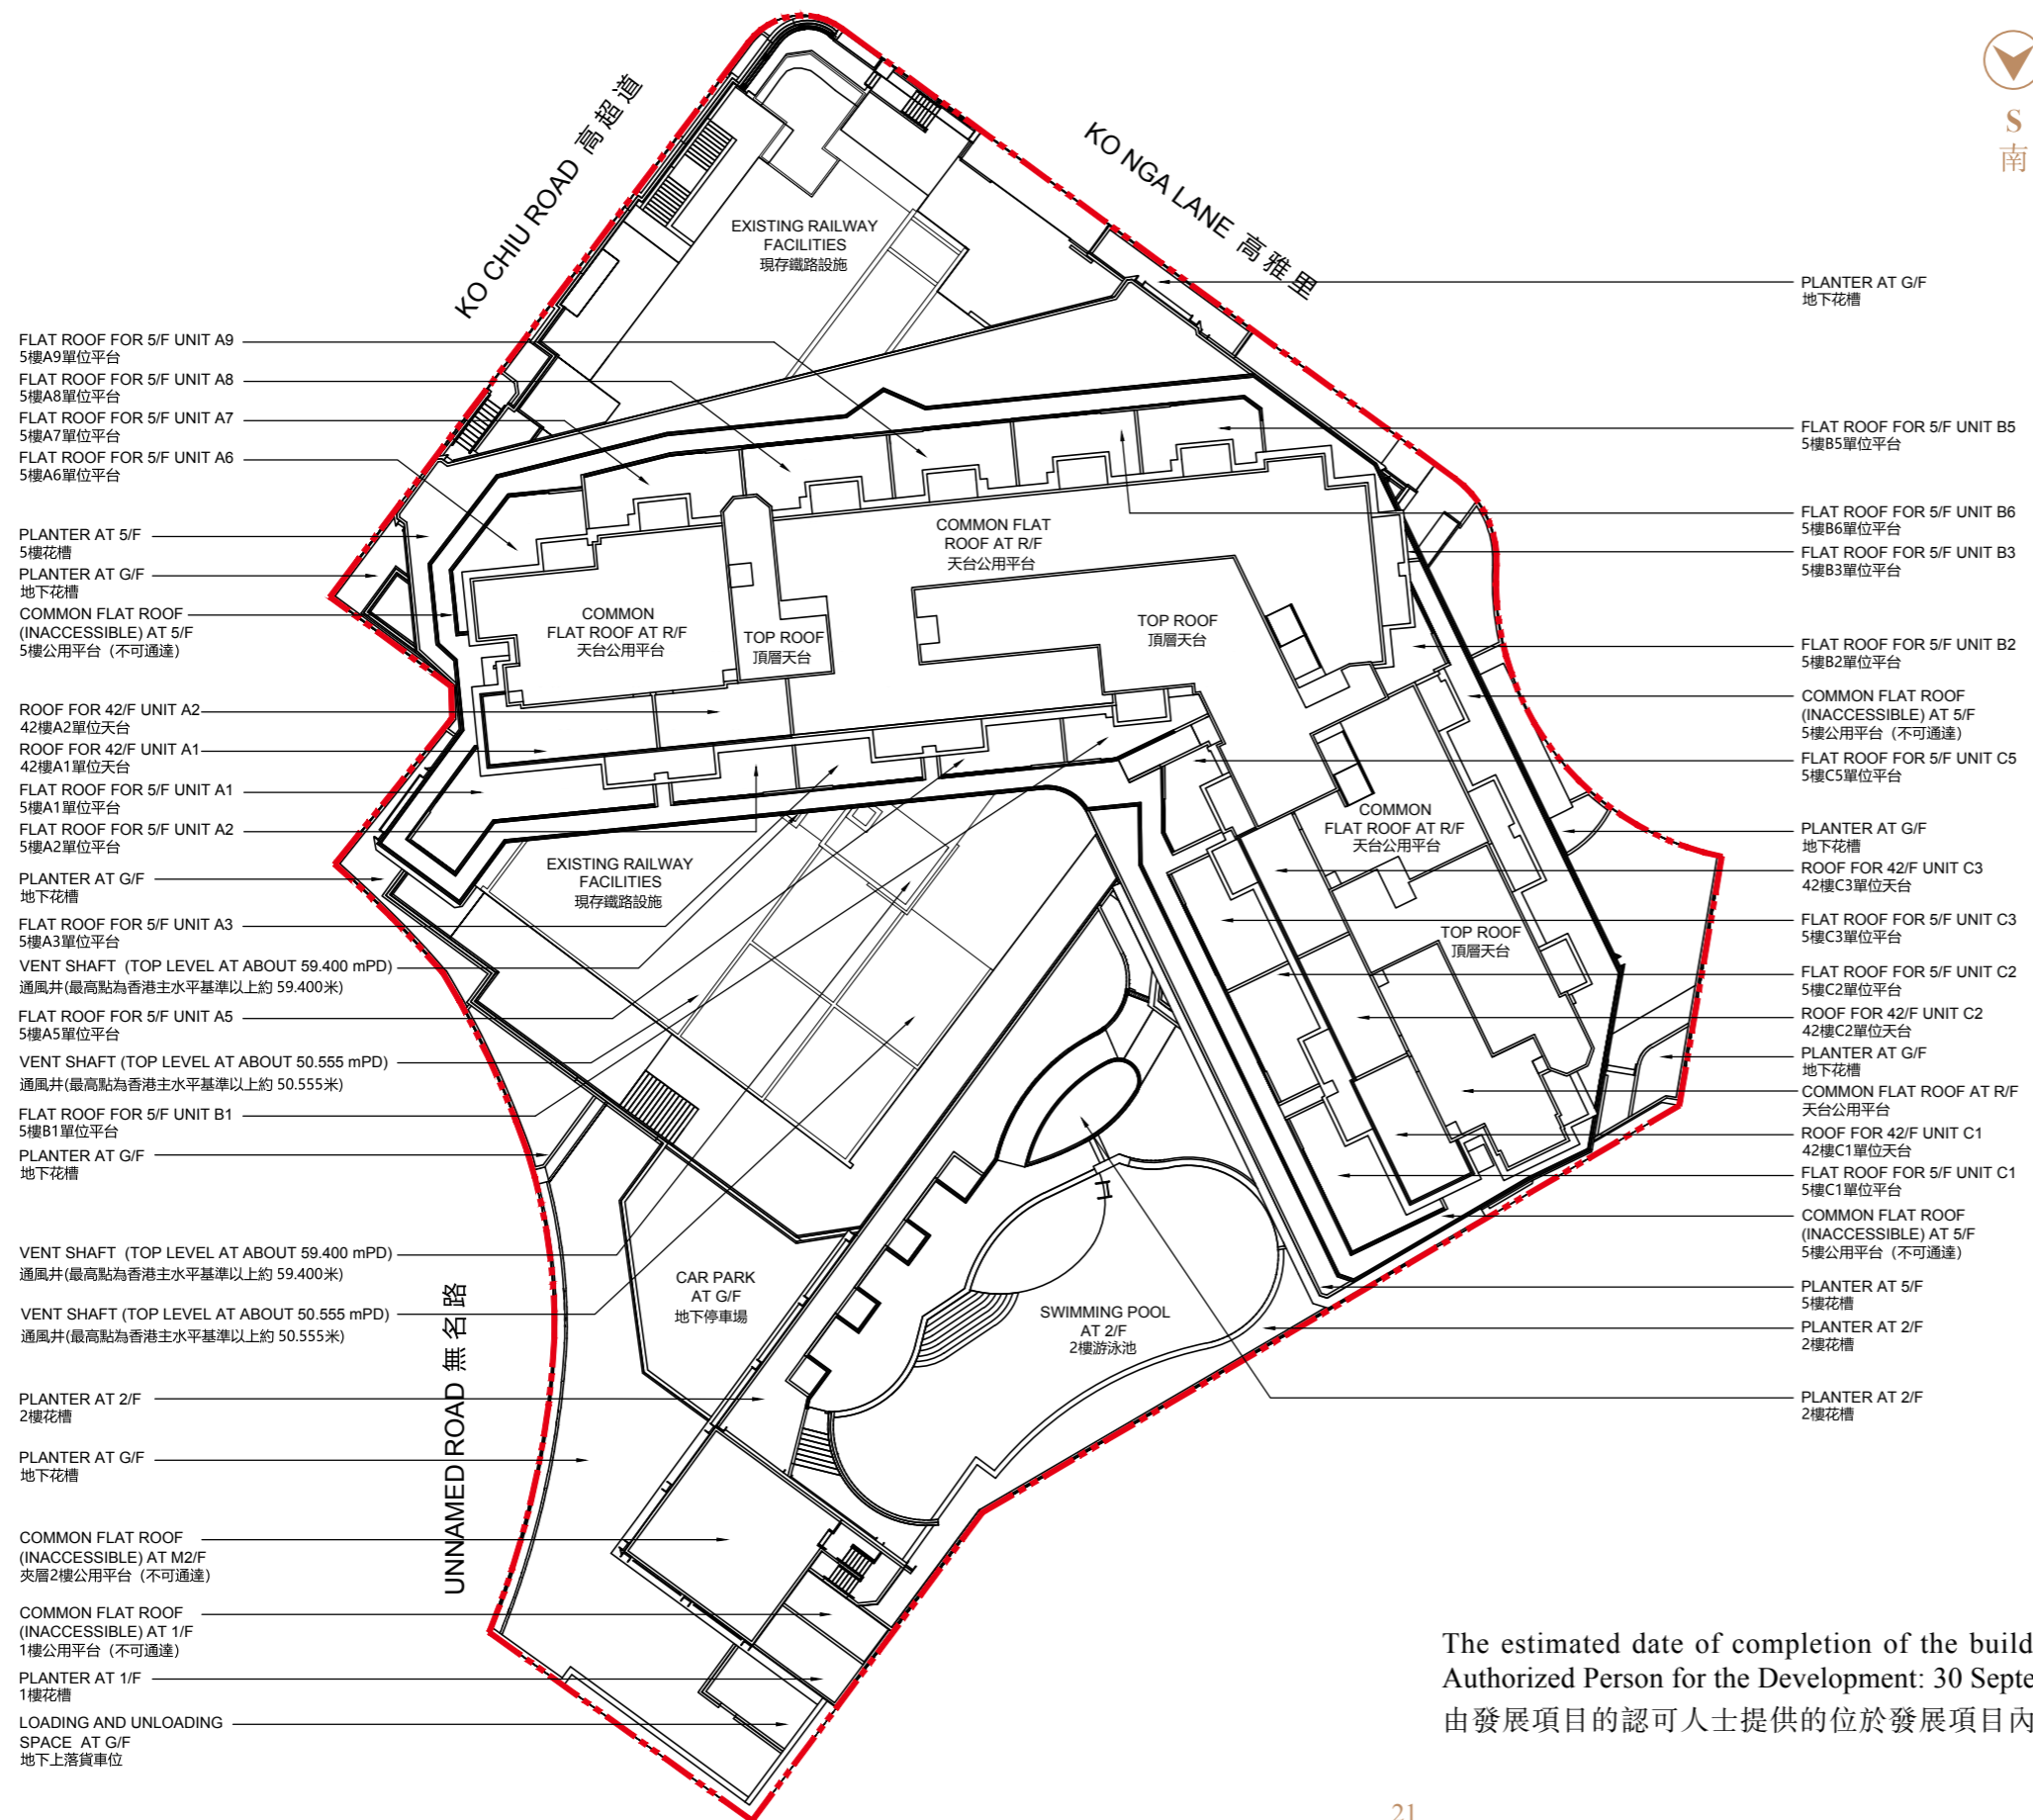

Note 1:

There may be future changes to the buildings and facilities in the Development subject to the final approval by the relevant Government authorities.

Note 2:

Floodlights will be installed for lighting of the Swimming Pool in the evening.

Note 3:

The exhaust pipe for the emergency generator is located at the top roof level.

備註1：

發展項目內的建築物及設施將來可能會有所變化，並以有關政府部門的最終批核為準。

備註2：

會裝設泛光燈以供游泳池的晚間照明。

備註3：

緊急發電機之排風管設置於頂層天台。

Legend 圖例

Boundary of the Development
發展項目的界線

Scale: 0M(米) 25M(米)
比例：

The estimated date of completion of the buildings or facilities within the Development as provided by the Authorized Person for the Development: 30 September 2026

由發展項目的認可人士提供的位於發展項目內的建築物或設施的預計落成日期：2026年9月30日