



ELEVATION PLAN  
立面圖


NORTH EAST ELEVATION  
東北面立面圖

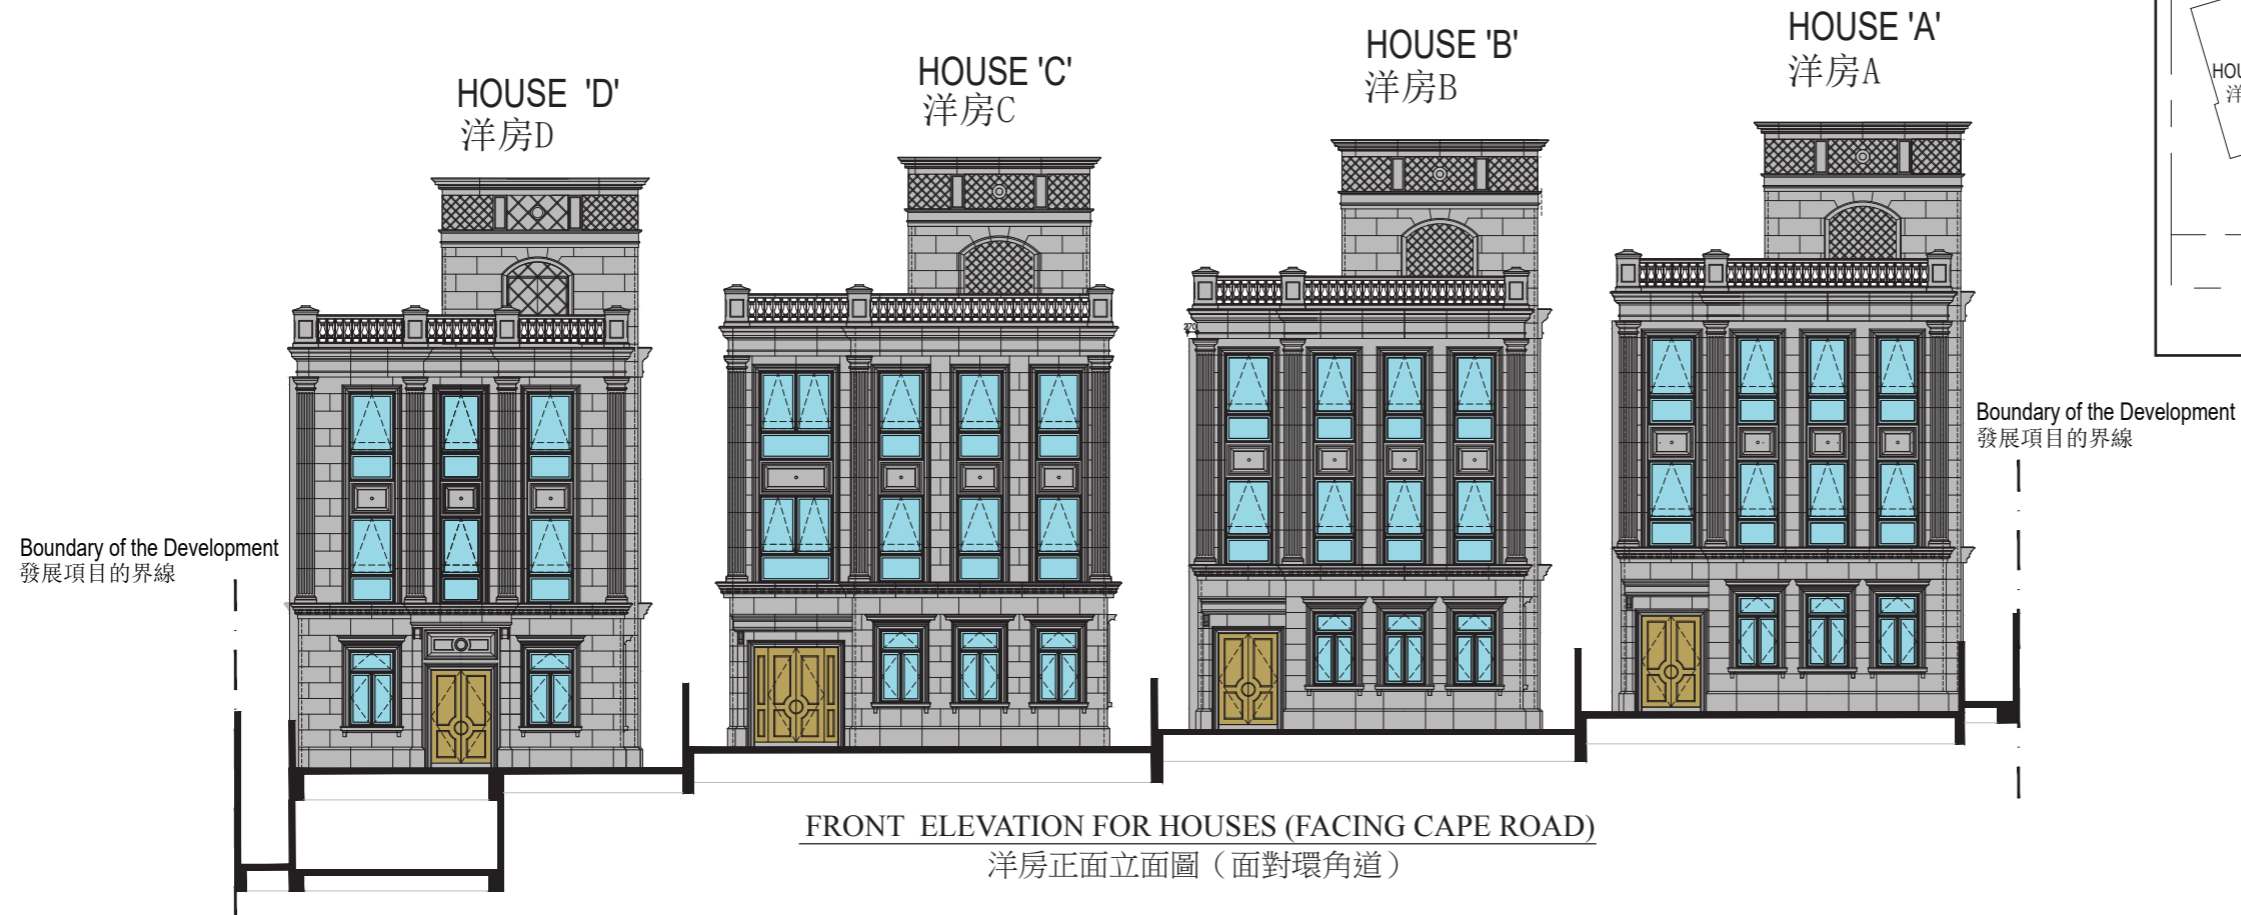

FRONT ELEVATION FOR HOUSES (FACING CAPE ROAD)  
洋房正面立面圖 (面對環角道)

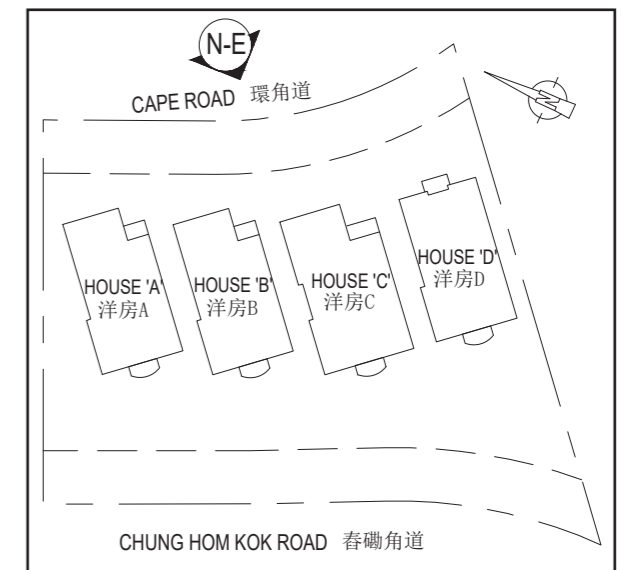

KEY PLAN  
示意圖

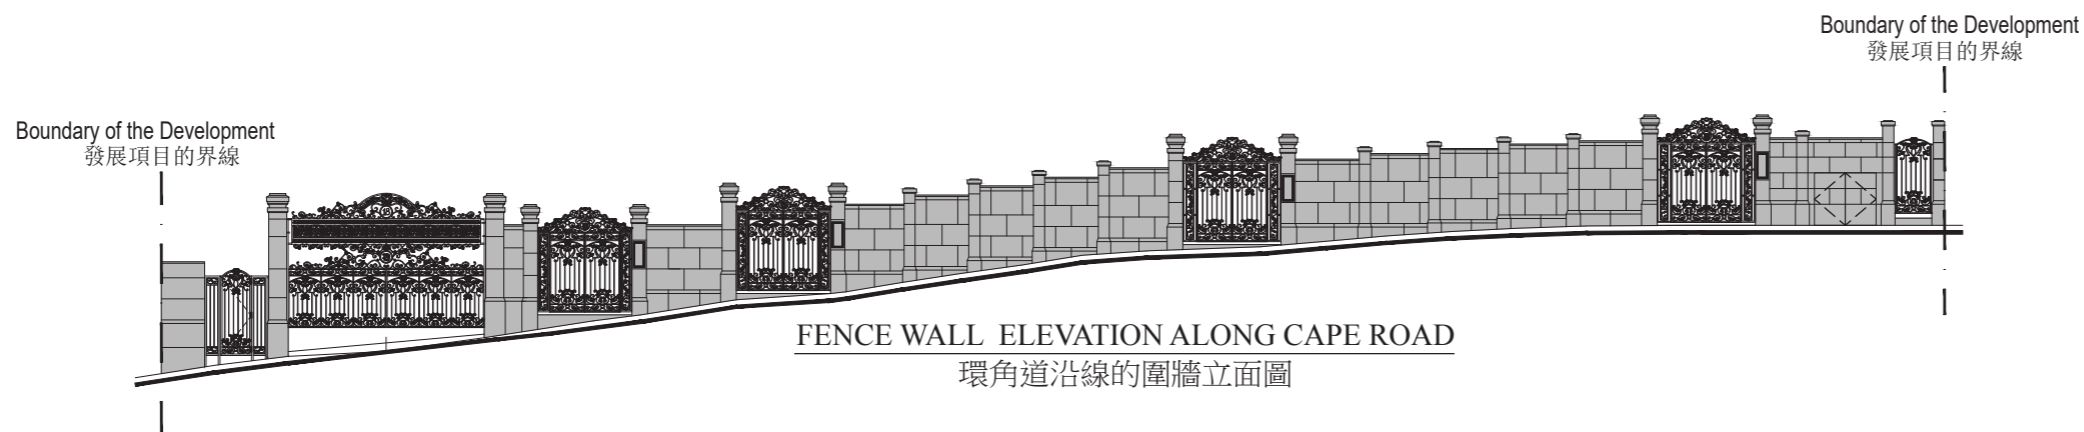

FENCE WALL ELEVATION ALONG CAPE ROAD  
環角道沿線的圍牆立面圖

The Authorized person for the Development has certified that the elevations shown on these plans:  
(a) are prepared on the basis of the approved building plans for the Development as at 21 December 2020 ; and  
(b) are in general accordance with the outward appearance of the Development.


發展項目的認可人士證明本圖所顯示的立面：  
(a) 以2020年12月21日的情況為準的發展項目的經批准的建築圖則為基礎擬備；及  
(b) 大致上與發展項目的外觀一致。

ELEVATION PLAN  
立面圖

NORTH EAST AS-IS ELEVATION  
東北面現狀立面圖



AS-IS FRONT ELEVATION FOR HOUSES (FACING CAPE ROAD)  
洋房正面現狀立面圖（面對環角道）

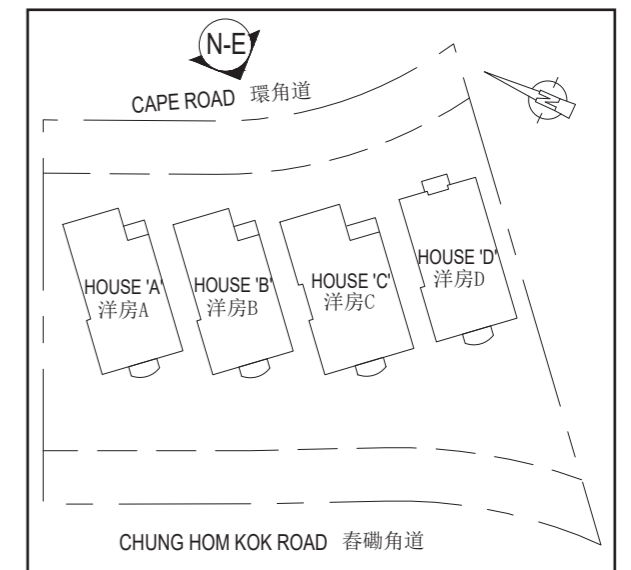

KEY PLAN  
示意圖

Boundary of the Development  
發展項目的界線


Boundary of the Development  
發展項目的界線

Boundary of the Development  
發展項目的界線

Notes :  
This part has been altered by way of exempted works under the Buildings Ordinance after completion of the Development. The approximate locations of the alterations are indicated in this elevation. The alteration works are as follows:  
(1) Alteration of entrance door

備註：  
此部份因在發展項目落成後進行獲《建築物條例》豁免的工程而有所改動。該等改動大概位置於本立面圖中標出。該等改動如下：  
(1) 更改入口門

Boundary of the Development  
發展項目的界線

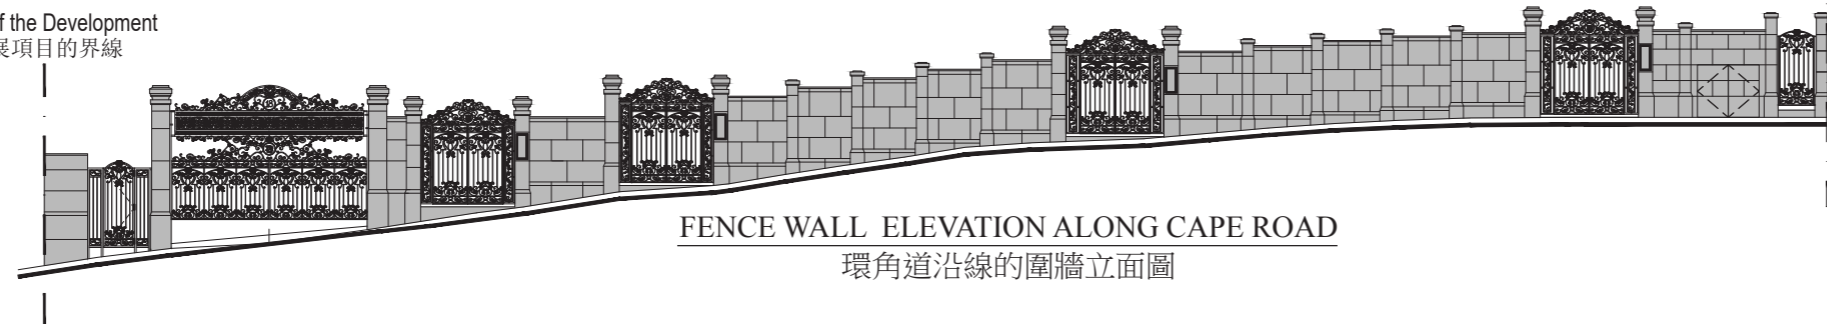


FENCE WALL ELEVATION ALONG CAPE ROAD  
環角道沿線的圍牆立面圖

The Authorized person for the Development has certified that the elevations shown on these plans:  
(a) are prepared on the basis of the approved building plans for the Development as at 21 December 2020 ; and  
(b) are in general accordance with the outward appearance of the Development.



發展項目的認可人士證明本圖所顯示的立面：  
(a) 以2020年12月21日的情況為準的發展項目的經批准的建築圖則為基礎擬備；及  
(b) 大致上與發展項目的外觀一致。

ELEVATION PLAN  
立面圖


NORTH WEST ELEVATION  
西北面立面圖

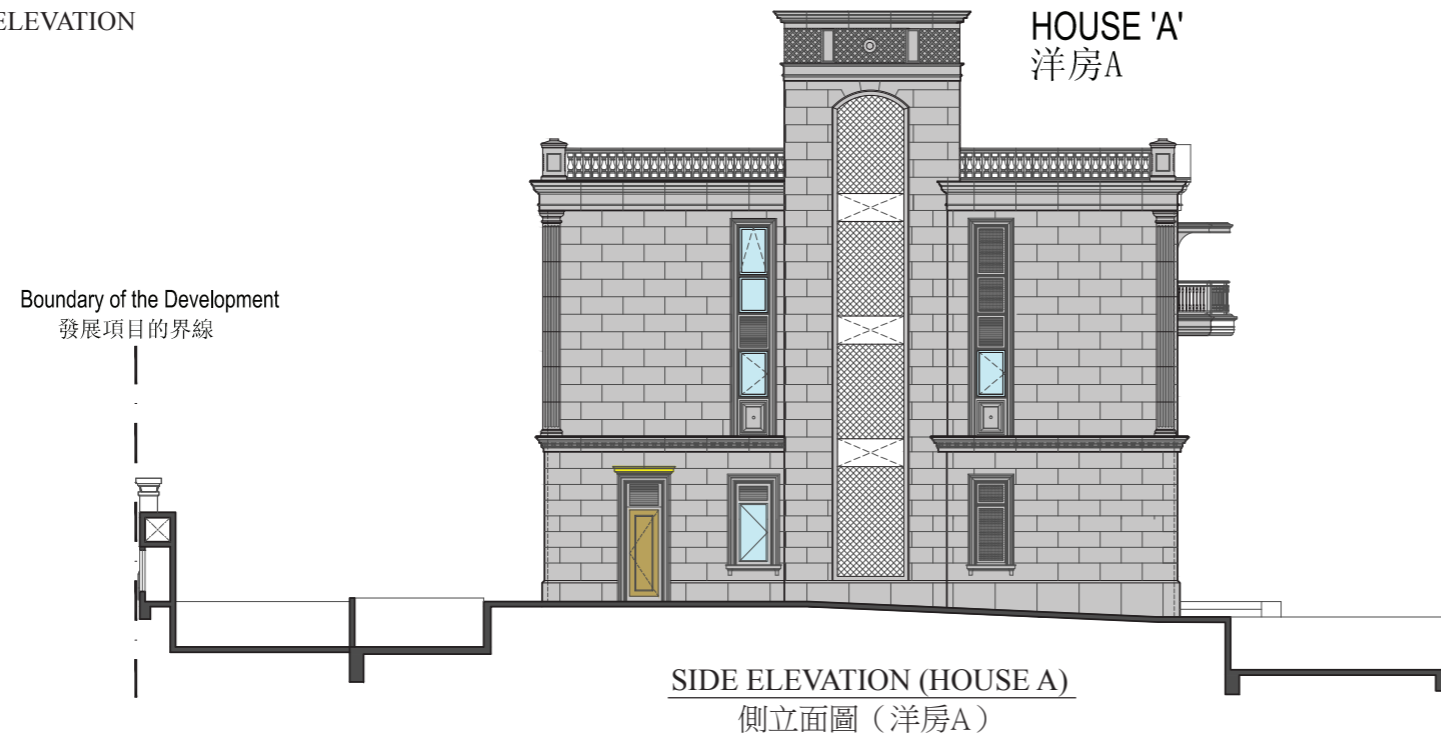

Boundary of the Development  
發展項目的界線

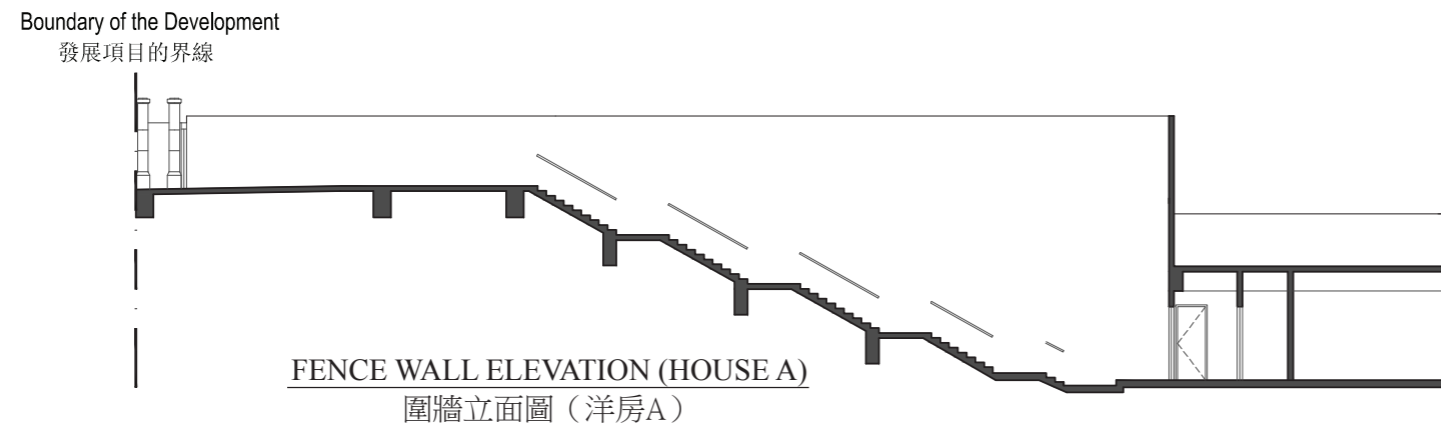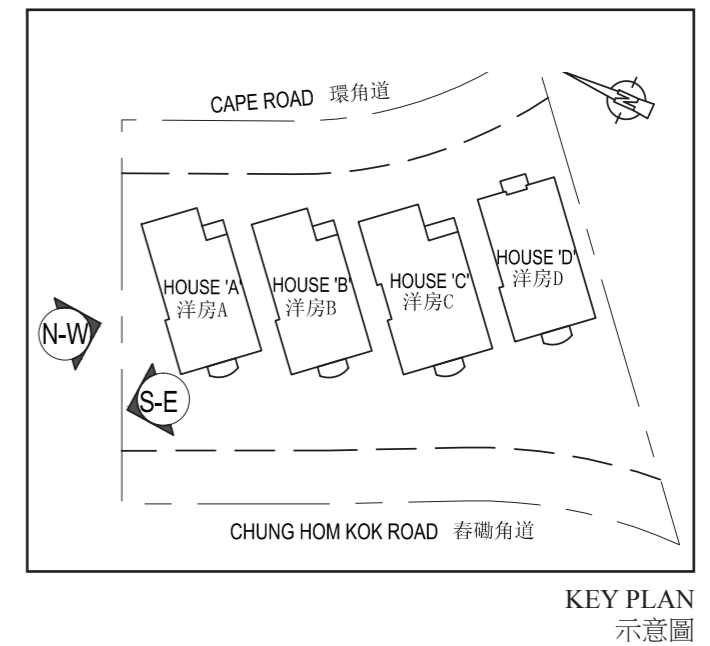

Boundary of the Development  
發展項目的界線

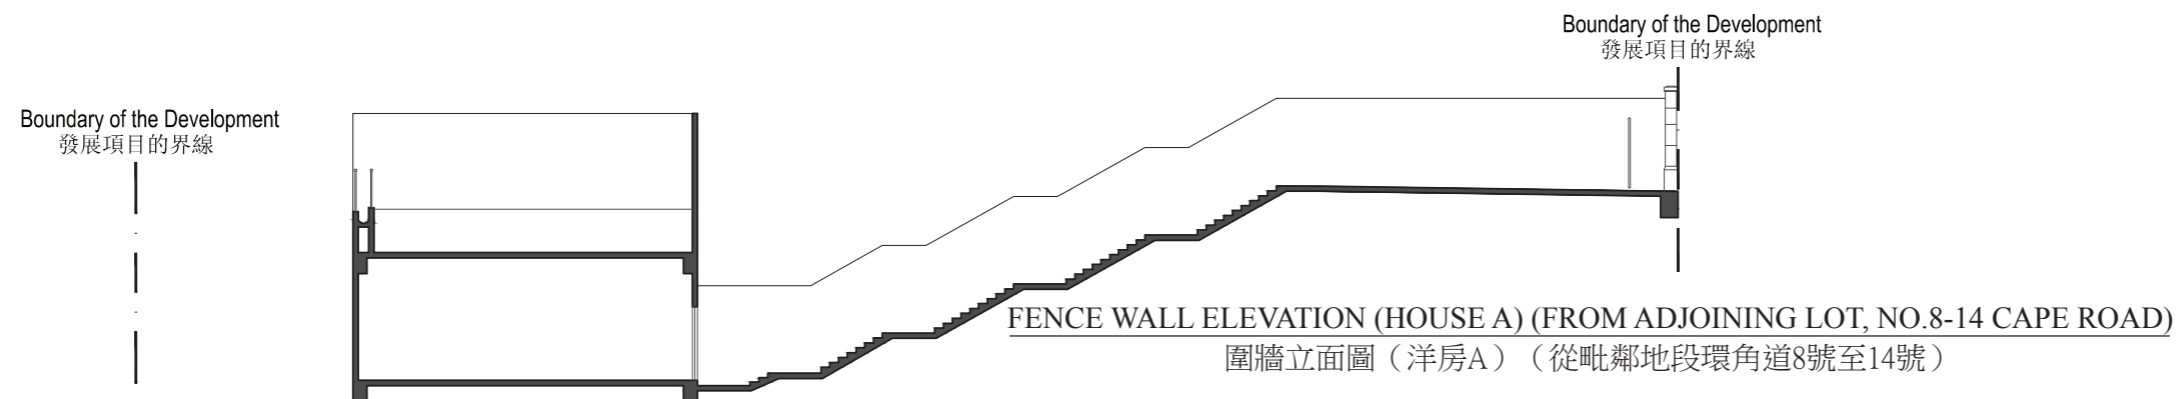

Boundary of the Development  
發展項目的界線

The Authorized person for the Development has certified that the elevations shown on these plans:  
(a) are prepared on the basis of the approved building plans for the Development as at 21 December 2020 ; and  
(b) are in general accordance with the outward appearance of the Development.

發展項目的認可人士證明本圖所顯示的立面：  
(a) 以2020年12月21日的情況為準的發展項目的經批准的建築圖則為基礎擬備；及  
(b) 大致上與發展項目的外觀一致。


ELEVATION PLAN  
立面圖

SOUTH EAST ELEVATION  
東南面立面圖

HOUSE 'D'  
洋房D



Boundary of the Development  
發展項目的界線

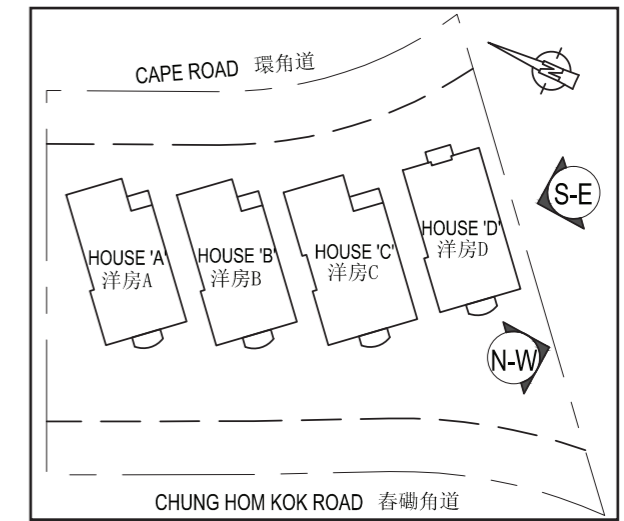


KEY PLAN  
示意圖

Boundary of the Development  
發展項目的界線



SOUTH EAST ELEVATION (HOUSE D)  
東南立面圖 (洋房D)

Boundary of the Development  
發展項目的界線

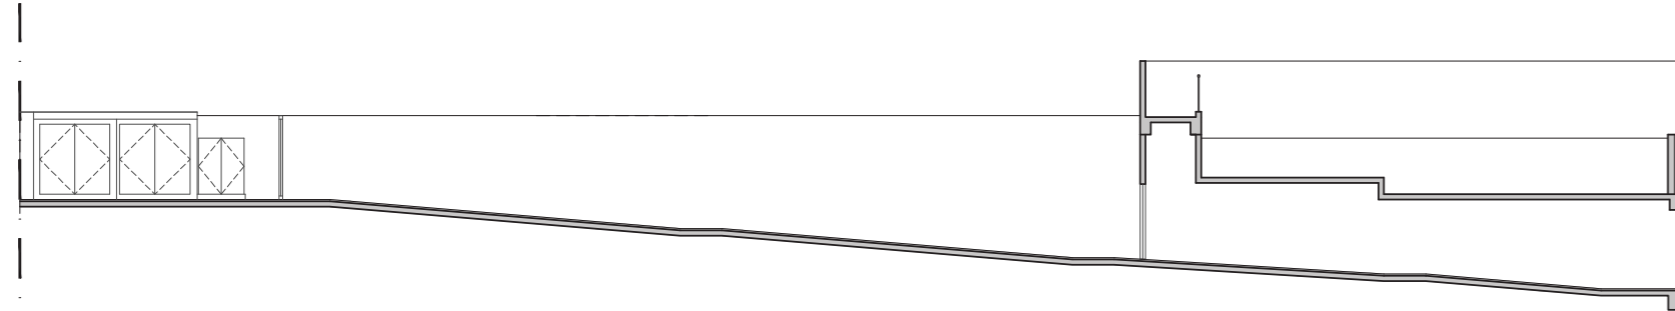

NORTH-WEST ELEVATION (HOUSE D)  
西北立面圖 (洋房D)

Boundary of the Development  
發展項目的界線



FENCE WALL ELEVATION (HOUSE D) (FROM ADJOINING LOT, NO.8-14 CAPE ROAD)  
圍牆立面圖 (洋房D) (從毗鄰地段環角道22號)

The Authorized person for the Development has certified that the elevations shown on these plans:  
(a) are prepared on the basis of the approved building plans for the Development as at 21 December 2020 ; and  
(b) are in general accordance with the outward appearance of the Development.

發展項目的認可人士證明本圖所顯示的立面：  
(a) 以2020年12月21日的情況為準的發展項目的經批准的建築圖則為基礎擬備；及  
(b) 大致上與發展項目的外觀一致。

ELEVATION PLAN  
立面圖

SOUTH WEST ELEVATION  
西南面立面圖

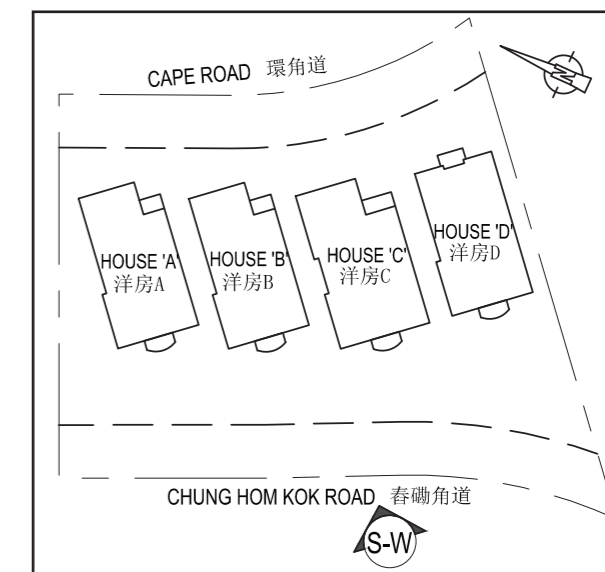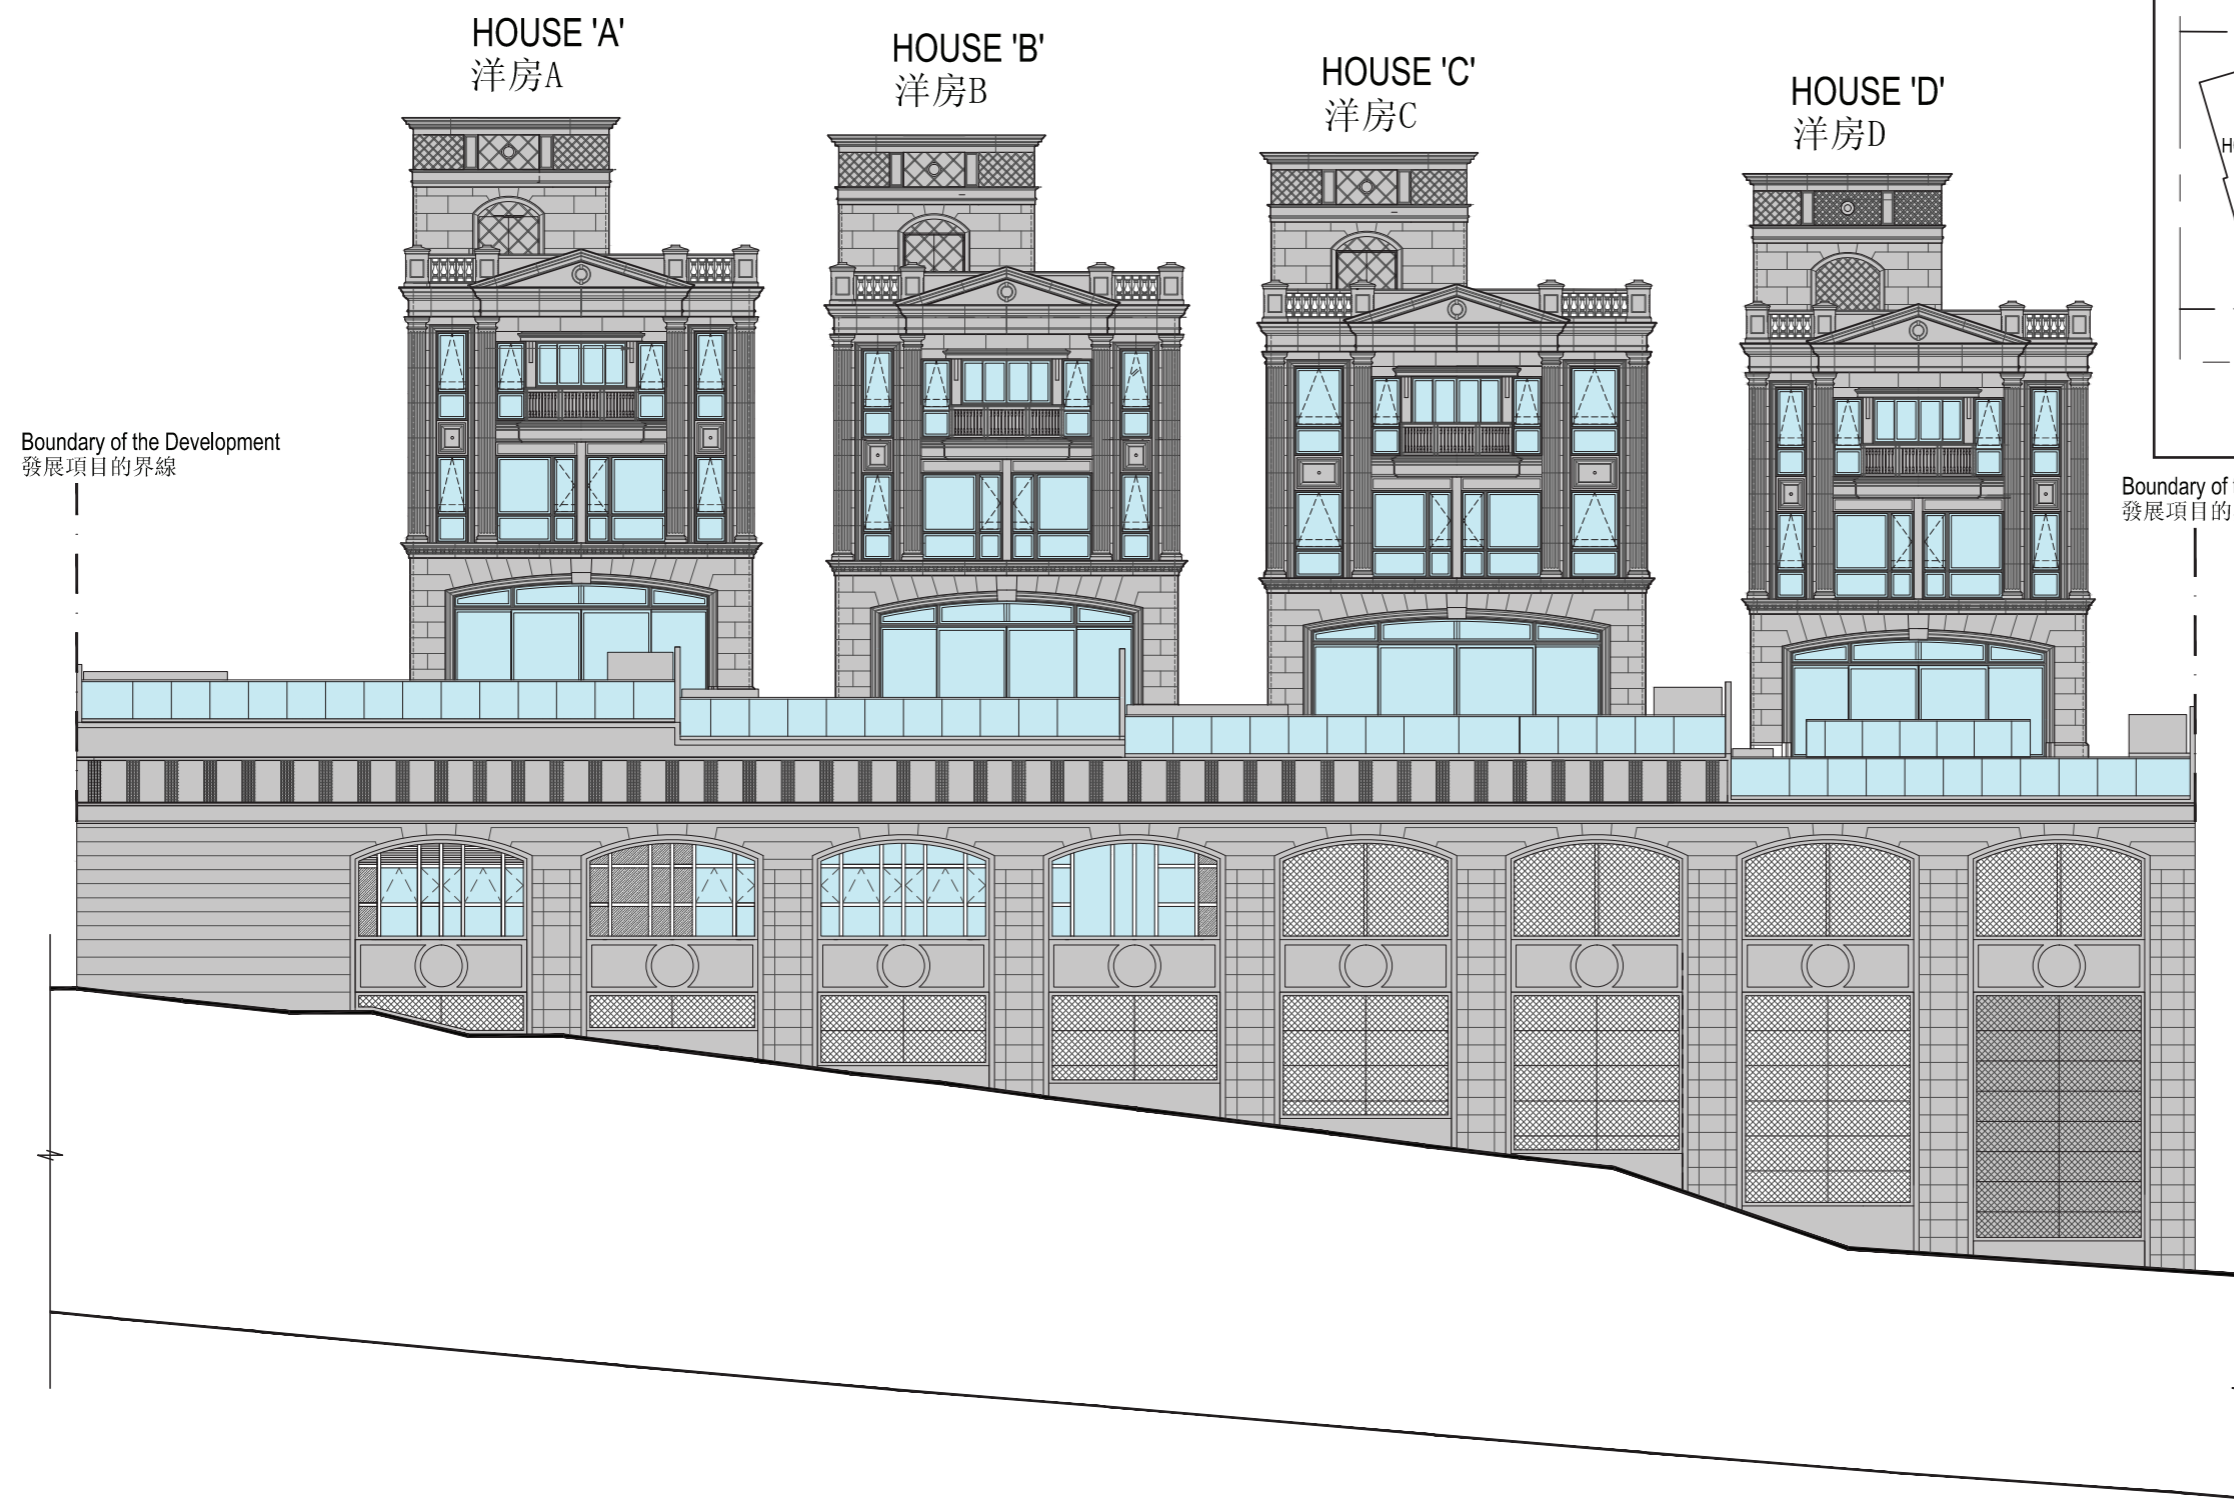

Boundary of the Development  
發展項目的界線

KEY PLAN  
示意圖

The Authorized person for the Development has certified that the elevations shown on these plans:  
(a) are prepared on the basis of the approved building plans for the Development as at 21 December 2020 ; and  
(b) are in general accordance with the outward appearance of the Development.

發展項目的認可人士證明本圖所顯示的立面：  
(a) 以2020年12月21日的情況為準的發展項目的經批准的建築圖則為基礎擬備；及  
(b) 大致上與發展項目的外觀一致。