


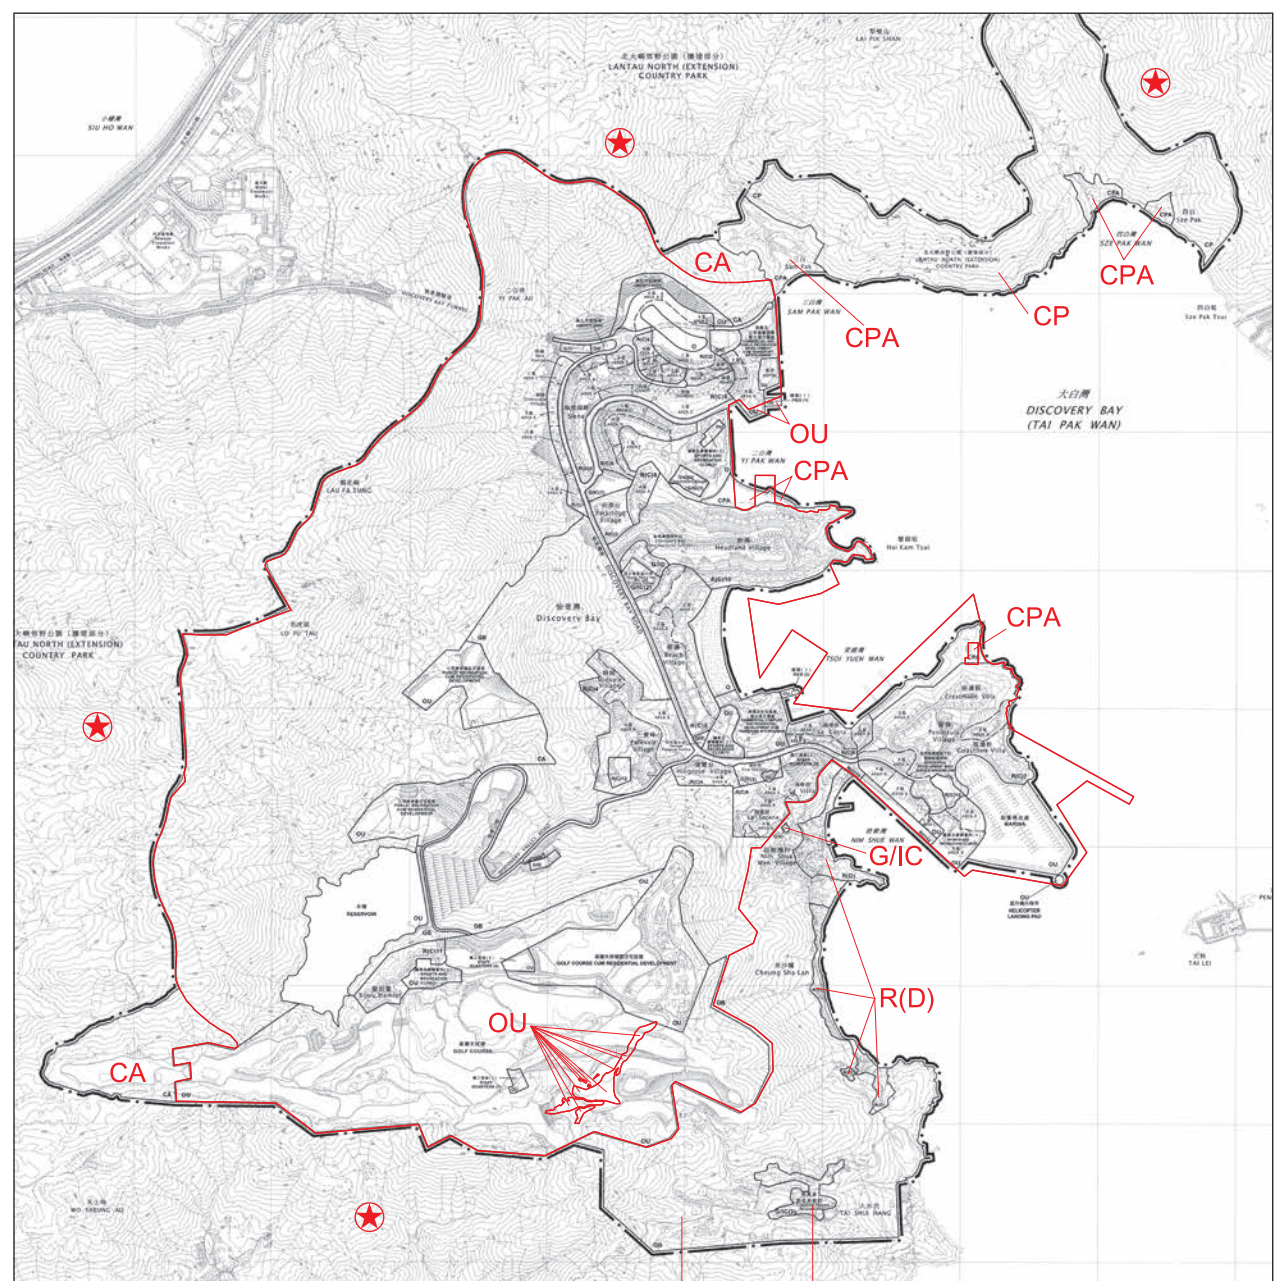

Location of the Development
發展項目的位置

GB

G/IC(3)

Scale: 0 500M/米
比例： 1:500

Adopted from part of the Approved Discovery Bay Outline Zoning Plan No. S/I-DB/6, gazetted on 24 January 2025, with adjustments where necessary as shown in red.

摘錄自2025年1月24日刊憲之愉景灣分區計劃大綱核准圖，圖則編號為S/I-DB/6，有需要處經修正處理，以紅色顯示。

NOTATION 圖例

ZONES

RESIDENTIAL (GROUP D)

GOVERNMENT, INSTITUTION OR COMMUNITY

OTHER SPECIFIED USES

GREEN BELT

CONSERVATION AREA

COASTAL PROTECTION AREA

COUNTRY PARK

R(D)

G/IC

OU

GB

CA

CPA

CP

地帶

住宅(丁類)

政府、機構或社區

其他指定用途

綠化地帶

自然保育區

海岸保護區

郊野公園

COMMUNICATIONS

MAJOR ROAD AND JUNCTION

交通

主要道路及路口

MISCELLANEOUS

BOUNDARY OF PLANNING SCHEME

其他

規劃範圍界線



The area is not covered under Outline Zoning Plan or Development Permission Area Plan, or the plan deemed to be a draft plan.

此地帶並不被納入於分區計劃大綱圖或發展審批地區圖，或被當作草圖的圖則。


Notes:

- The last updated version of the Outline Zoning Plan and the attached schedule as of the date of printing of the sales brochure is available for free inspection at the sales office during opening hours.
- The Vendor advises prospective purchasers to conduct an on-site visit for a better understanding of the development site, its surrounding environment and the public facilities nearby.
- The plan may show more than the area required under the Residential Properties (First-hand Sales) Ordinance due to technical reason that the boundary of the Development is irregular.
- Please refer to the Outline Zoning Plan, the Notes and Explanatory Statement thereto for details of those Amendment Items (if any).

備註：

- 在印製售樓說明書當日適用的最近更新版本分區計劃大綱圖及其附表，可於售樓處開放時間內免費查閱。
- 賣方建議準買家到有關發展地盤作實地考察，以對該發展地盤、其周邊地區環境及附近的公共設施有較佳了解。
- 由於發展項目的邊界不規則的技術原因，此圖所顯示的範圍可能超過《一手住宅物業銷售條例》所規定的範圍。
- 修訂項目(如有)之詳情，請參閱該分區計劃大綱圖及其註釋及說明書。

The plan, prepared by the Planning Department under the direction of the Town Planning Board, is reproduced with the permission of the Director of Lands. © The Government of Hong Kong SAR.
此圖為規劃署遵照城市規劃委員會指示擬備，版權屬香港特別行政區政府，經地政總署准許複印。

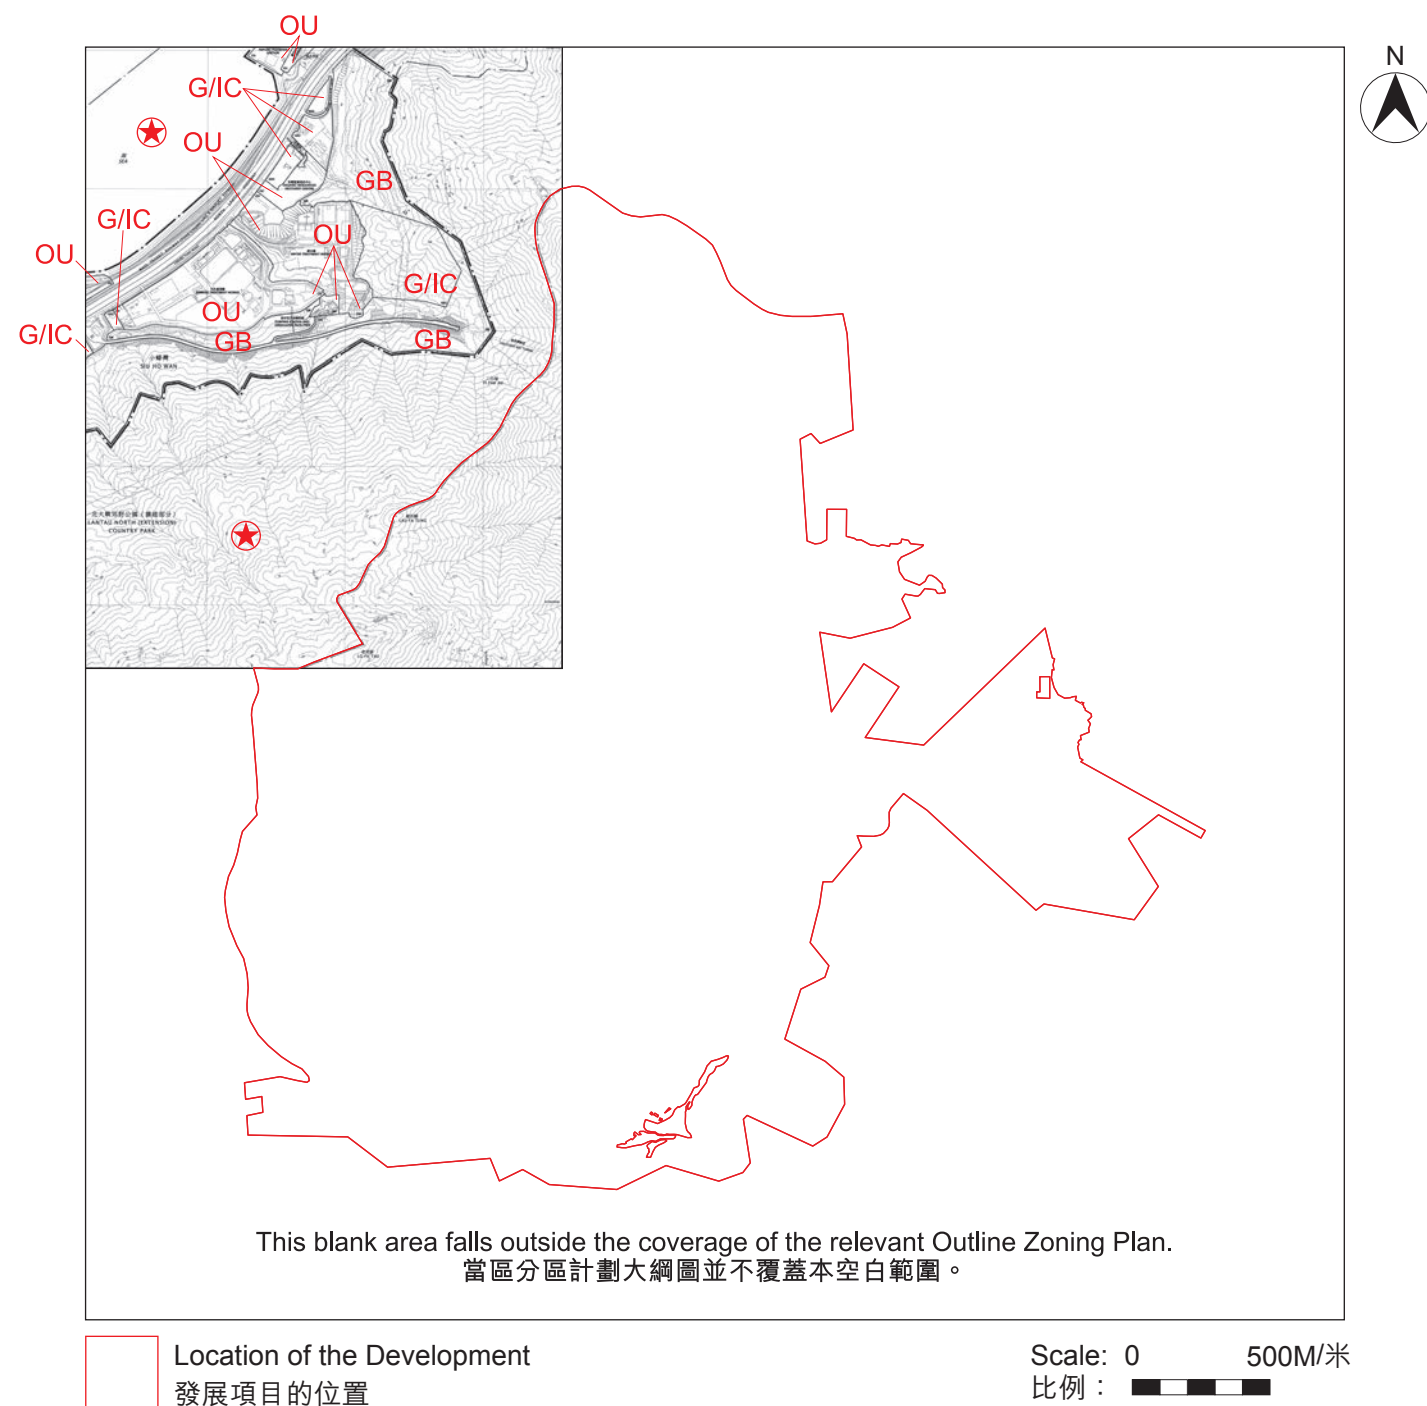

Adopted from part of the Approved Siu Ho Wan Outline Zoning Plan No. S/I-SHW/2, gazetted on 22 February 2019, with adjustments where necessary as shown in red.

摘錄自2019年2月22日刊憲之小蠔灣分區計劃大綱核准圖，圖則編號為S/I-SHW/2，有需要處經修正處理，以紅色顯示。

NOTATION 圖例

ZONES

GOVERNMENT, INSTITUTION OR COMMUNITY

OTHER SPECIFIED USES

GREEN BELT

G/IC

OU

GB

地帶

政府、機構或社區

其他指定用途

綠化地帶

COMMUNICATIONS

MAJOR ROAD AND JUNCTION

主要道路及路口

MISCELLANEOUS

BOUNDARY OF PLANNING SCHEME

規劃範圍界線

BOUNDARY OF COUNTRY PARK / MARINE PARK

郊野公園 / 海岸公園界線

其他

郊野公園 / 海岸公園界線



The area is not covered under Outline Zoning Plan or Development Permission Area Plan, or the plan deemed to be a draft plan.


此地帶並不被納入於分區計劃大綱圖或發展審批地區圖，或被當作草圖的圖則。

Notes:

1. The last updated version of the Outline Zoning Plan and the attached schedule as of the date of printing of the sales brochure is available for free inspection at the sales office during opening hours.
2. The Vendor advises prospective purchasers to conduct an on-site visit for a better understanding of the development site, its surrounding environment and the public facilities nearby.
3. The plan may show more than the area required under the Residential Properties (First-hand Sales) Ordinance due to technical reason that the boundary of the Development is irregular.
4. Please refer to the Outline Zoning Plan, the Notes and Explanatory Statement thereto for details of those Amendment Items (if any).

備註：

1. 在印製售樓說明書當日適用的最近更新版本分區計劃大綱圖及其附表，可於售樓處開放時間內免費查閱。
2. 賣方建議準買家到有關發展地盤作實地考察，以對該發展地盤、其周邊地區環境及附近的公共設施有較佳了解。
3. 由於發展項目的邊界不規則的技術原因，此圖所顯示的範圍可能超過《一手住宅物業銷售條例》所規定的範圍。
4. 修訂項目(如有)之詳情，請參閱該分區計劃大綱圖及其註釋及說明書。

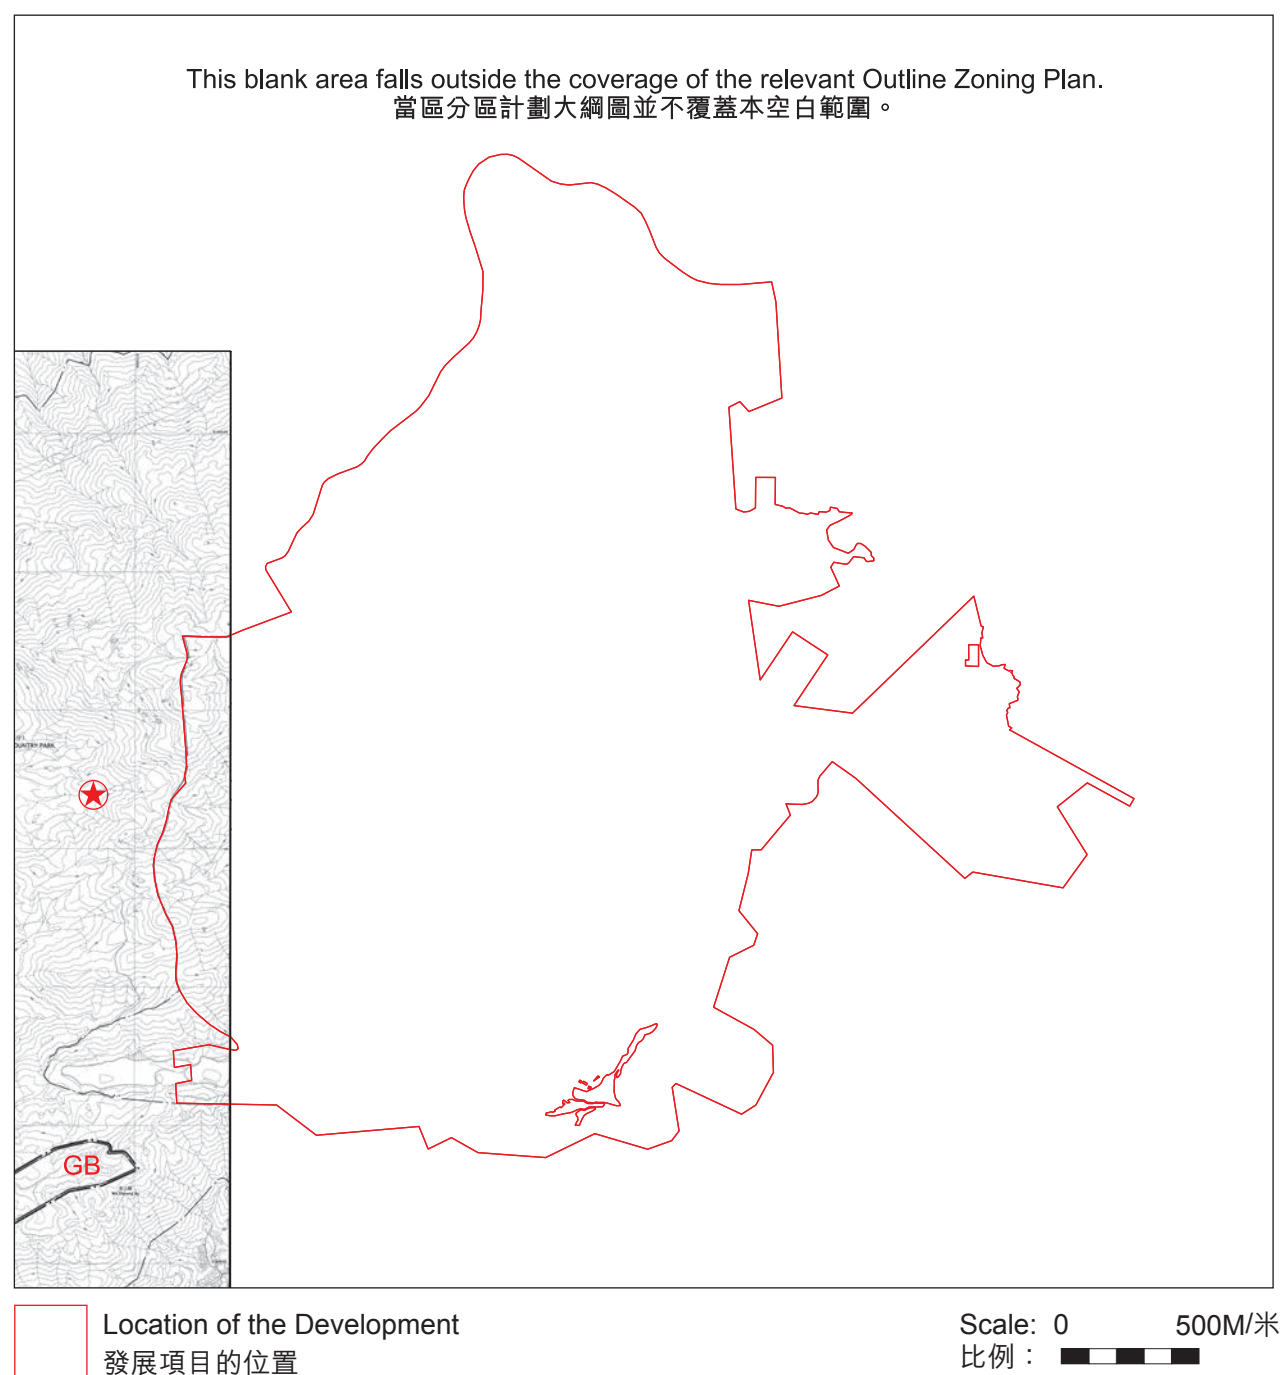

The plan, prepared by the Planning Department under the direction of the Town Planning Board, is reproduced with the permission of the Director of Lands. © The Government of Hong Kong SAR.
此圖為規劃署遵照城市規劃委員會指示擬備，版權屬香港特別行政區政府，經地政總署准許複印。

Adopted from part of the Draft Tai Ho Outline Zoning Plan No. S/I-TH/1, gazetted on 24 March 2017, with adjustments where necessary as shown in red.

摘錄自2017年3月24日刊憲之大蠔分區計劃大綱草圖，圖則編號為S/I-TH/1，有需要處經修正處理，以紅色顯示。

NOTATION 圖例

ZONES

GREEN BELT


地帶

GB

綠化地帶

COMMUNICATIONS

MAJOR ROAD AND JUNCTION

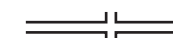

交通

主要道路及路口

MISCELLANEOUS

BOUNDARY OF PLANNING SCHEME



其他

規劃範圍界線

BOUNDARY OF COUNTRY PARK / MARINE PARK



郊野公園 / 海岸公園界線



The area is not covered under Outline Zoning Plan or Development Permission Area Plan, or the plan deemed to be a draft plan.

此地帶並不被納入於分區計劃大綱圖或發展審批地區圖，或被當作草圖的圖則。

Notes:

1. The last updated version of the Outline Zoning Plan and the attached schedule as of the date of printing of the sales brochure is available for free inspection at the sales office during opening hours.
2. The Vendor advises prospective purchasers to conduct an on-site visit for a better understanding of the development site, its surrounding environment and the public facilities nearby.
3. The plan may show more than the area required under the Residential Properties (First-hand Sales) Ordinance due to technical reason that the boundary of the Development is irregular.
4. Please refer to the Outline Zoning Plan, the Notes and Explanatory Statement thereto for details of those Amendment Items (if any).

備註：

1. 在印製售樓說明書當日適用的最近更新版本分區計劃大綱圖及其附表，可於售樓處開放時間內免費查閱。
2. 賣方建議準買家到有關發展地盤作實地考察，以對該發展地盤、其周邊地區環境及附近的公共設施有較佳了解。
3. 由於發展項目的邊界不規則的技術原因，此圖所顯示的範圍可能超過《一手住宅物業銷售條例》所規定的範圍。
4. 修訂項目(如有)之詳情，請參閱該分區計劃大綱圖及其註釋及說明書。



The plan, prepared by the Planning Department under the direction of the Town Planning Board, is reproduced with the permission of the Director of Lands. © The Government of Hong Kong SAR.
此圖為規劃署遵照城市規劃委員會指示擬備，版權屬香港特別行政區政府，經地政總署准許複印。

Adopted from part of the Draft Peng Chau Outline Zoning Plan No. S/I-PC/14, gazetted on 27 March 2026, with adjustments where necessary as shown in red.

摘錄自2026年3月27日刊憲之坪洲分區計劃大綱草圖，圖則編號為S/I-PC/14，有需要處經修正處理，以紅色顯示。

NOTATION 圖例

ZONES

GOVERNMENT, INSTITUTION OR COMMUNITY

OTHER SPECIFIED USES

GREEN BELT

G/IC

OU

GB

地帶

政府、機構或社區

其他指定用途

綠化地帶

COMMUNICATIONS

MAJOR ROAD AND JUNCTION

==|==

交通

主要道路及路口

MISCELLANEOUS

BOUNDARY OF PLANNING SCHEME

— • —

其他

規劃範圍界線

Notes:

1. The last updated version of the Outline Zoning Plan and the attached schedule as of the date of printing of the sales brochure is available for free inspection at the sales office during opening hours.
2. The Vendor advises prospective purchasers to conduct an on-site visit for a better understanding of the development site, its surrounding environment and the public facilities nearby.
3. The plan may show more than the area required under the Residential Properties (First-hand Sales) Ordinance due to technical reason that the boundary of the Development is irregular.
4. Please refer to the Outline Zoning Plan, the Notes and Explanatory Statement thereto for details of those Amendment Items (if any).

備註：

1. 在印製售樓說明書當日適用的最近更新版本分區計劃大綱圖及其附表，可於售樓處開放時間內免費查閱。
2. 賣方建議準買家到有關發展地盤作實地考察，以對該發展地盤、其周邊地區環境及附近的公共設施有較佳了解。
3. 由於發展項目的邊界不規則的技術原因，此圖所顯示的範圍可能超過《一手住宅物業銷售條例》所規定的範圍。
4. 修訂項目(如有)之詳情，請參閱該分區計劃大綱圖及其註釋及說明書。