
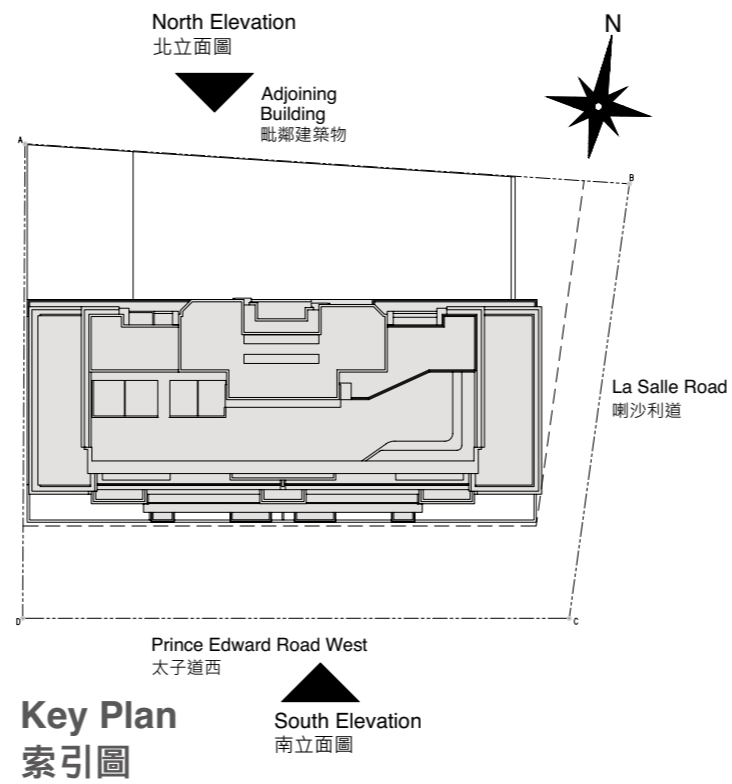



ELEVATION PLAN

立面圖

South Elevation
南立面圖

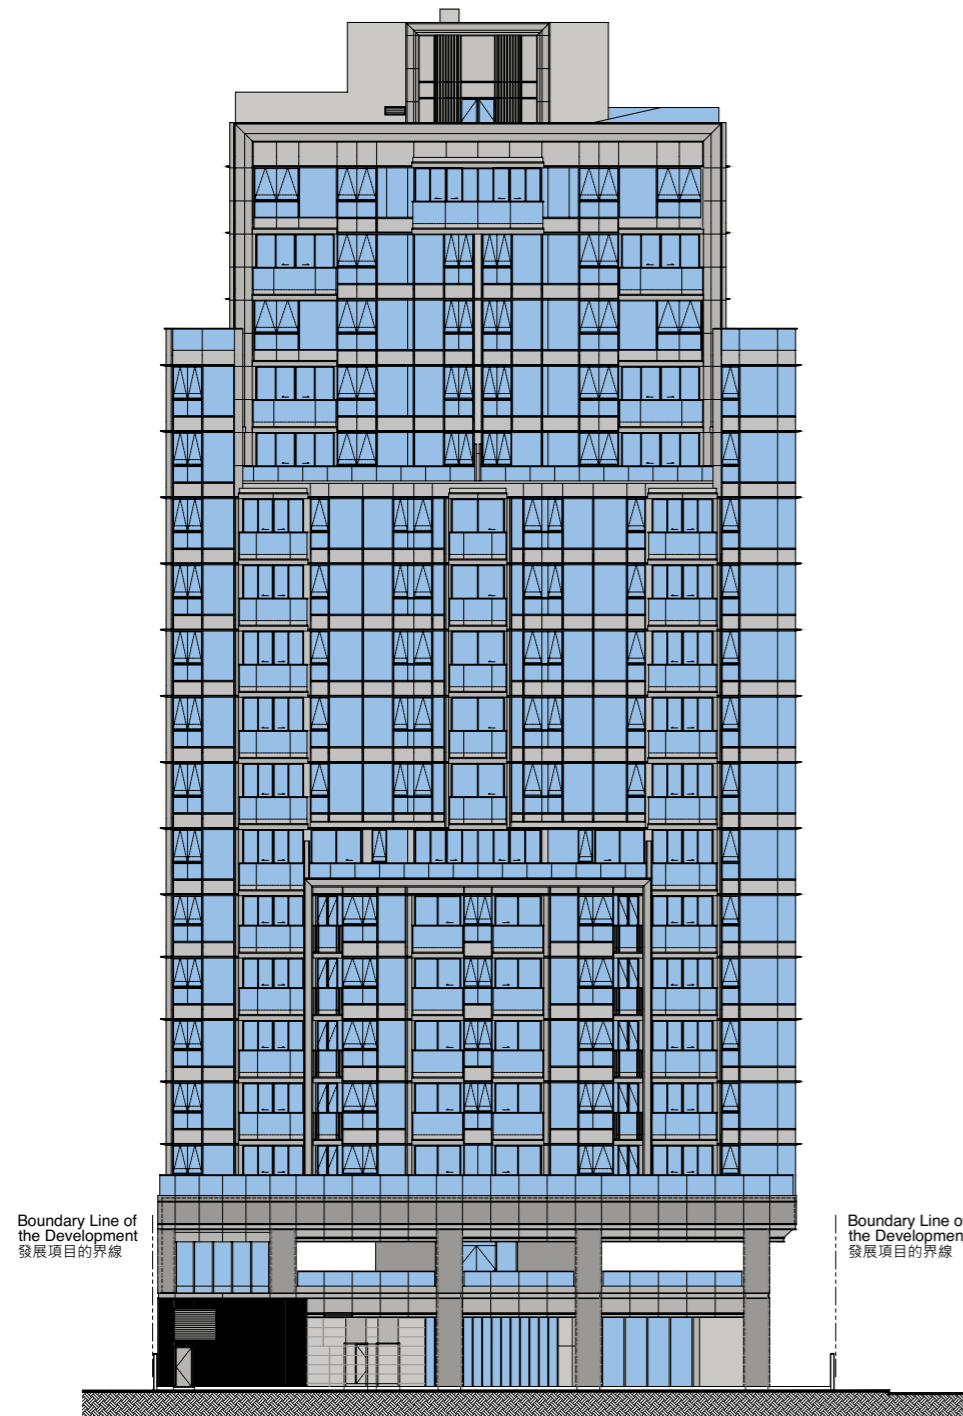

North Elevation
北立面圖

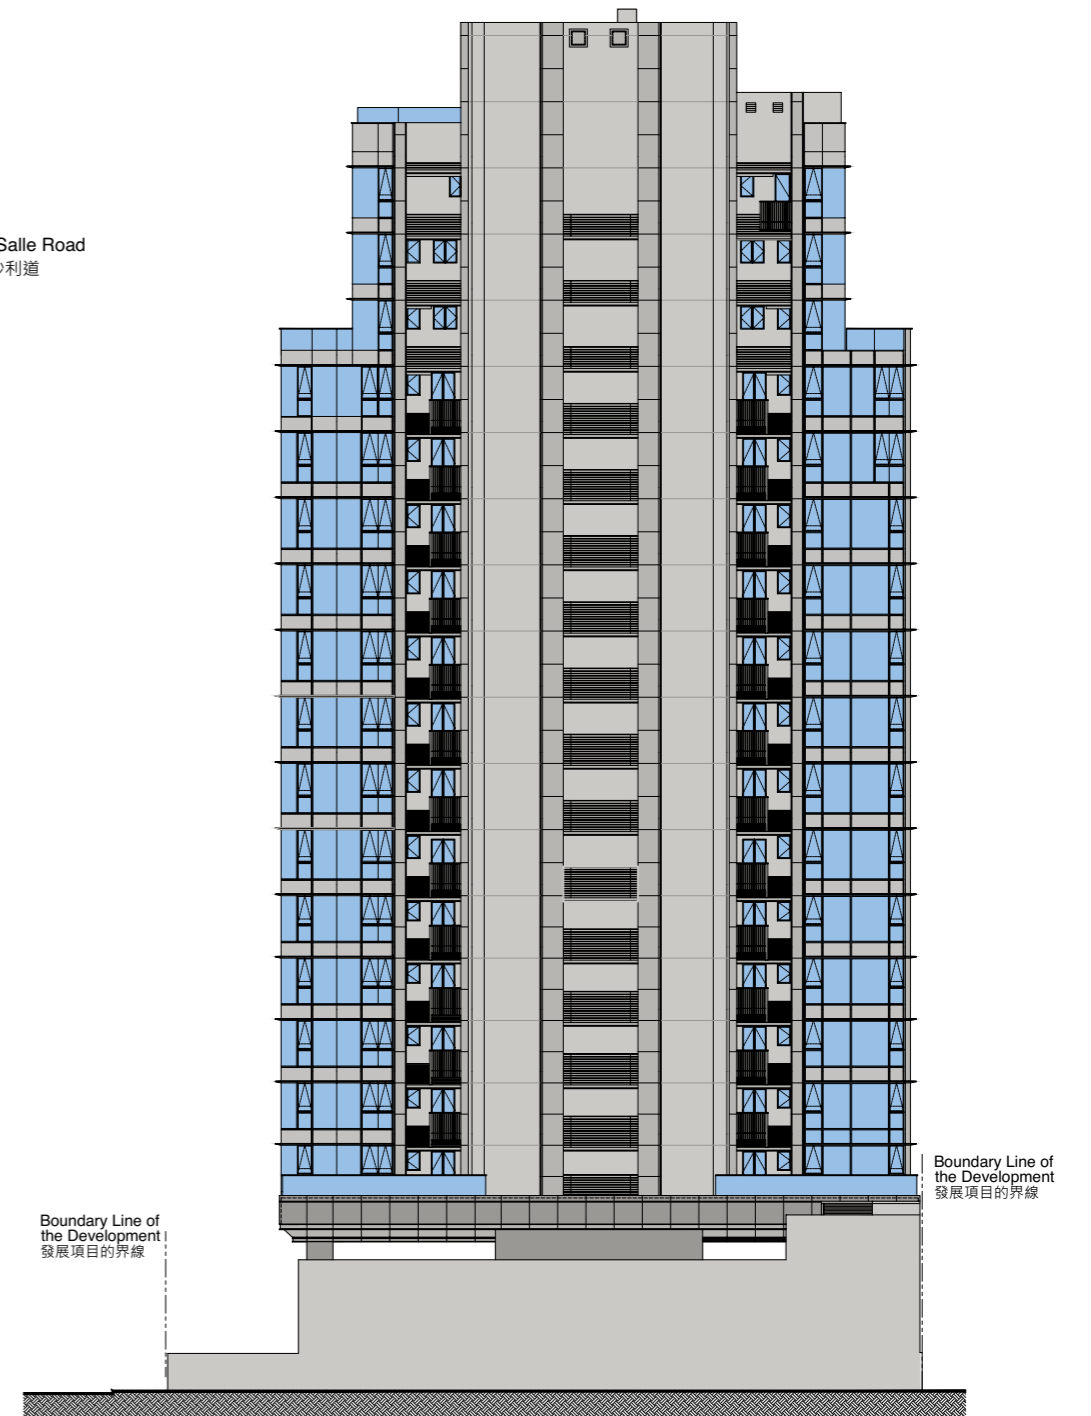

The Authorized Person for the Development has certified that the elevations shown on this plan:
 (a) are prepared on the basis of the approved building plans for the Development as of 8 September 2022.
 (b) are in general accordance with the outward appearance of the Development.


發展項目的認可人士已證明本圖所顯示的立面：
 (a) 以2022年9月8日的情況為準的發展項目批准的建築圖則為基礎擬備
 (b) 大致上與發展項目的外觀一致。

CROSS-SECTION PLAN OF BUILDING IN THE DEVELOPMENT

發展項目中的建築物的橫截面圖

East Elevation
東立面圖

West Elevation
西立面圖

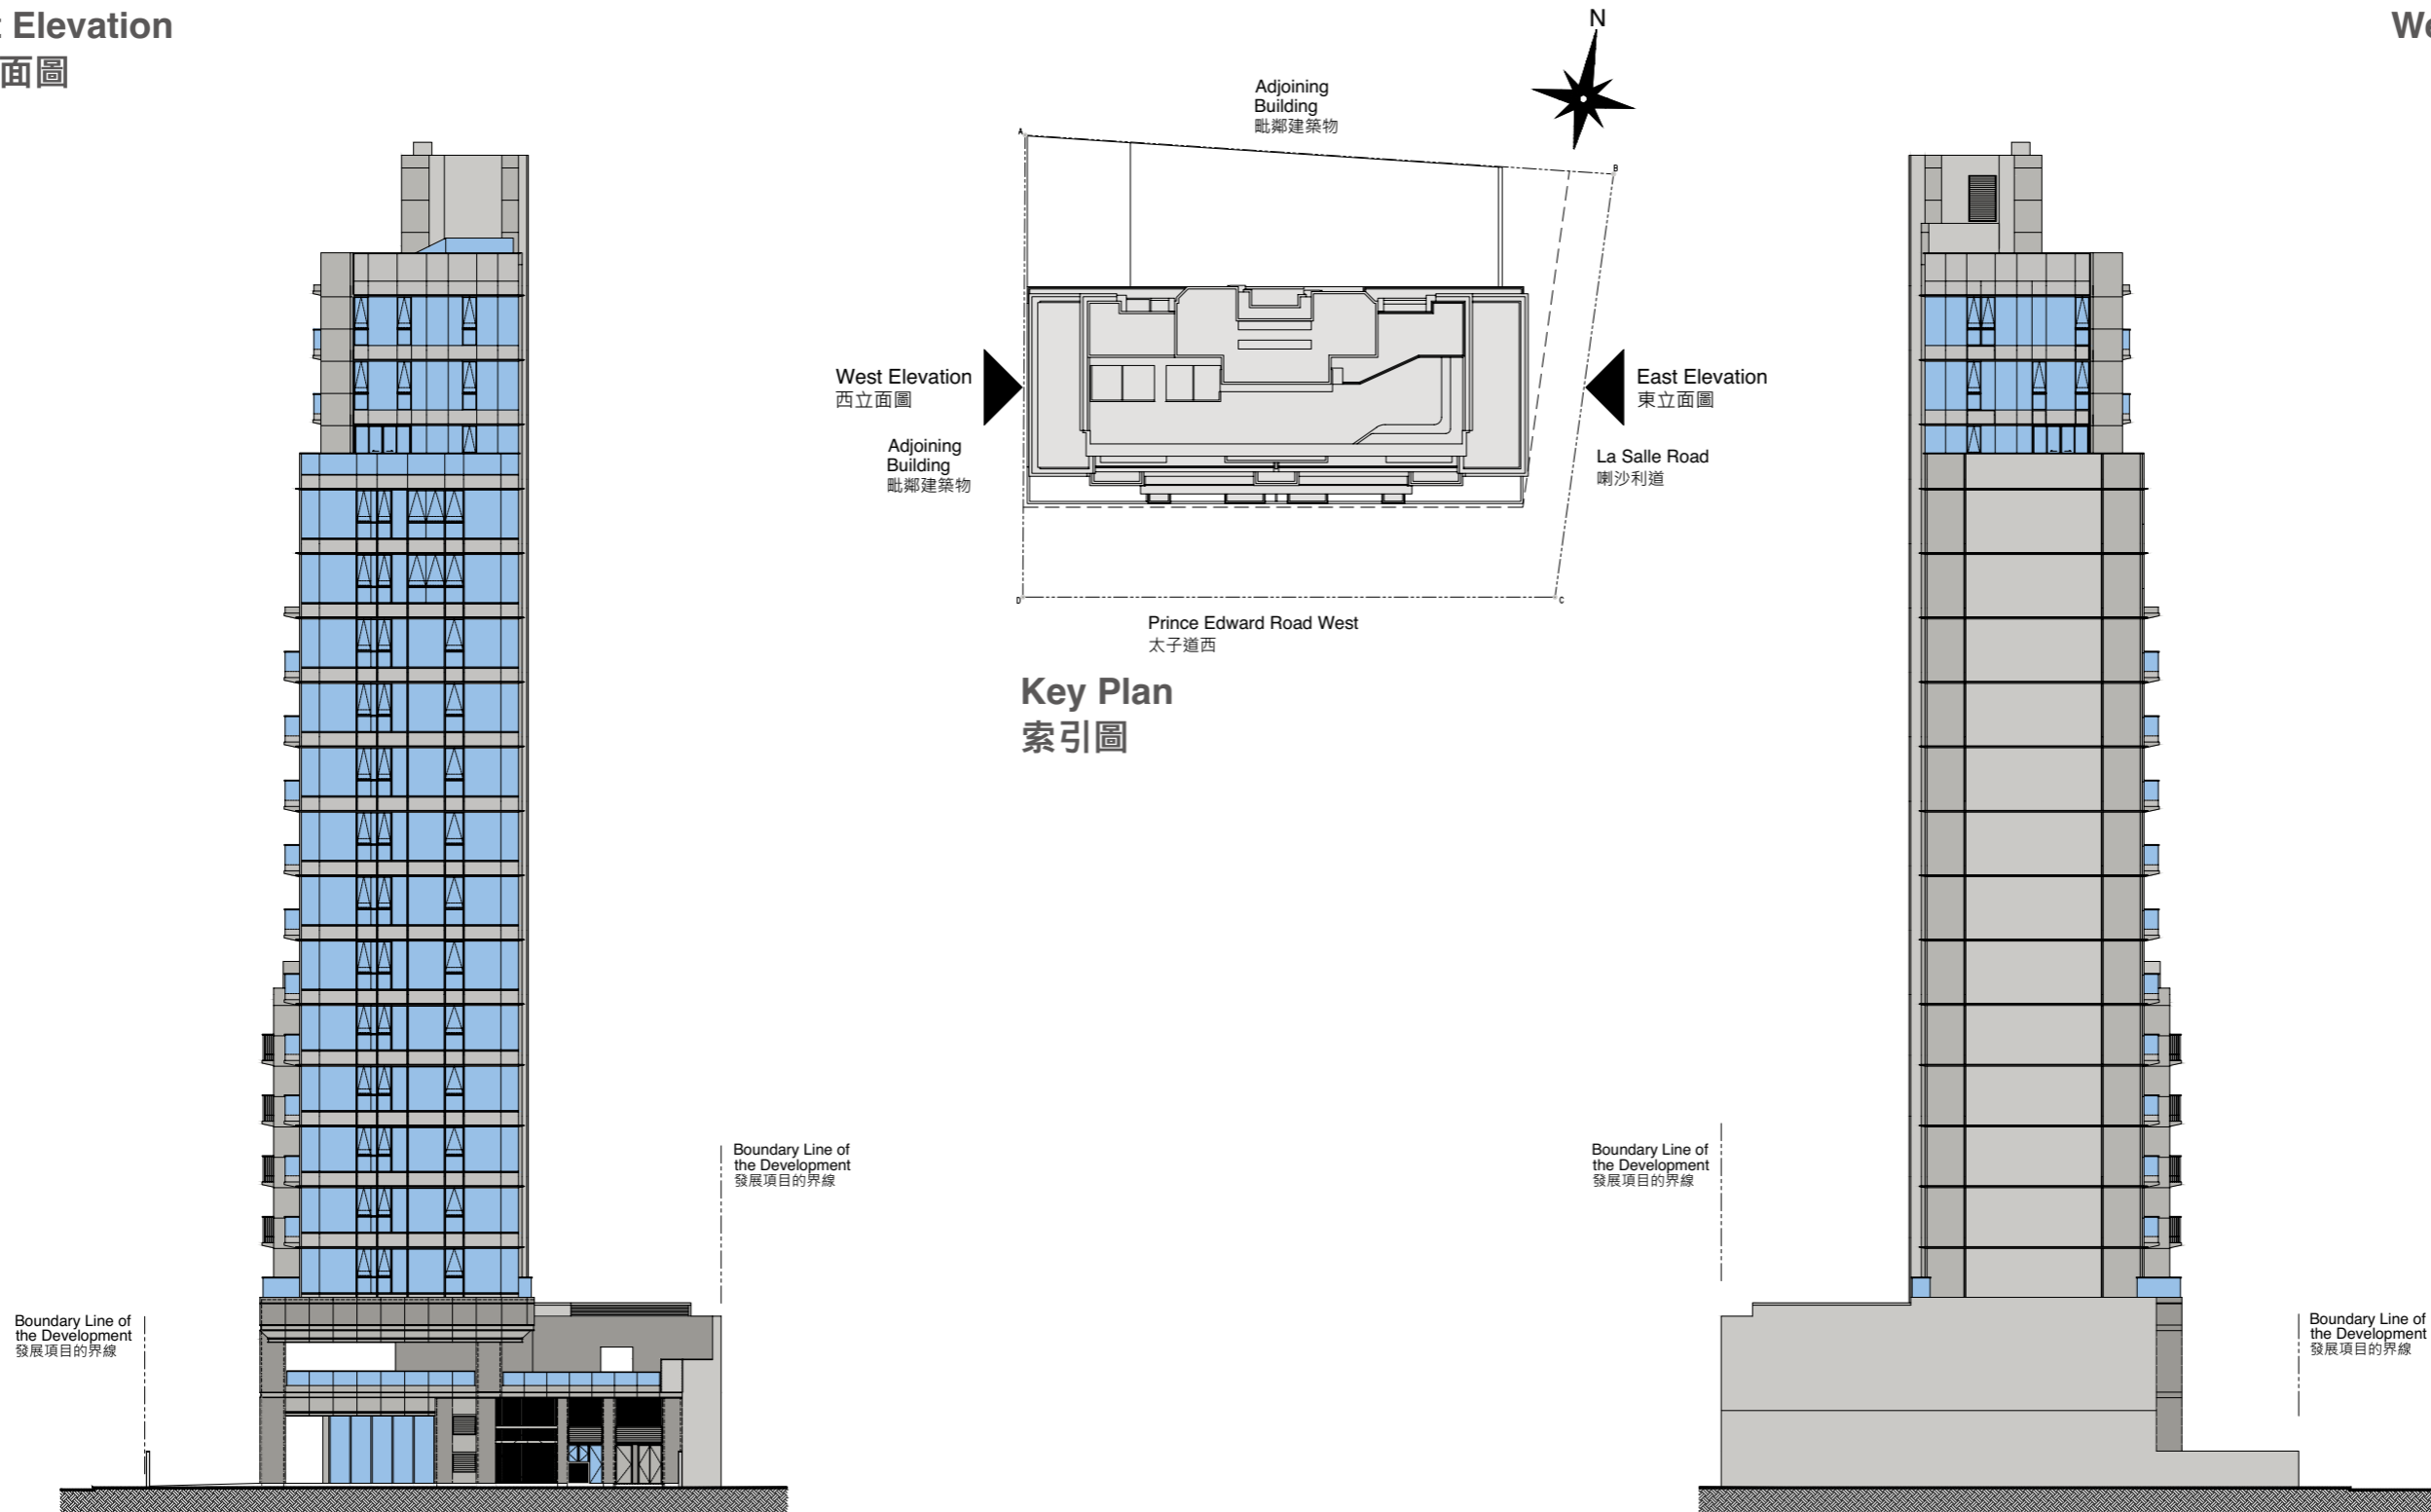

The Authorized Person for the Development has certified that the elevations shown on this plan:
 (a) are prepared on the basis of the approved building plans for the Development as of 8 September 2022.
 (b) are in general accordance with the outward appearance of the Development.

發展項目的認可人士已證明本圖所顯示的立面：
 (a) 以2022年9月8日的情況為準的發展項目批准的建築圖則為基礎擬備
 (b) 大致上與發展項目的外觀一致。